

MAG. NORTH



FILED
GREENVILLE CO. S.C.
JUN 22 12 53 PM '84
DONNIE S. TARKERSLEY
R.M.C.

ALLEN M. STARNES

N 18° 20' E
114.27

20' EASEMENT

ALLEN M. STARNES

N 71° 40' W
401.34

1.0 AC.

JERRY A. STARNES

365
S 71° 40' E

S 02° 04' E
S 01° 46' W

MIDDLE TYGER RIVER THE LINE

40474

✓ 10-S-34

I HEREBY CERTIFY THAT THE RATIO OF PRECISION OF THE FIELD SURVEY IS 1/7500 AS SHOWN HEREON AND THE AREAS WERE DETERMINED BY THE D. M. D. METHOD OF AREA CALCULATION.


SURVEY FOR

RICHARD D. STARNES

LOCATED 4 MILES NORTHEAST OF GREER

COUNTY: SPARTANBURG	COUNTY BLOCK MAP: 5 - 9 - 0 portion of 14.01	STATE: SOUTH CAROLINA
DATE: APRIL 26, 1984	FIELD CHIEF: G. A. W.	DRAWN BY: L. B. M.
REVISED:		

SCALE 1" = 50'

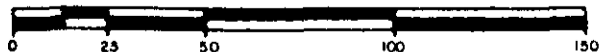

WOLFE & HUSKEY, INC ENGINEERING and SURVEYING
P. O. BOX 35 LYMAN, S. C. 29365

