


FILED  
GREENVILLE CO. S.C.  
JUN 28 8 54 AM '84  
DONNIE S. TANKERSLEY  
R.M.C.

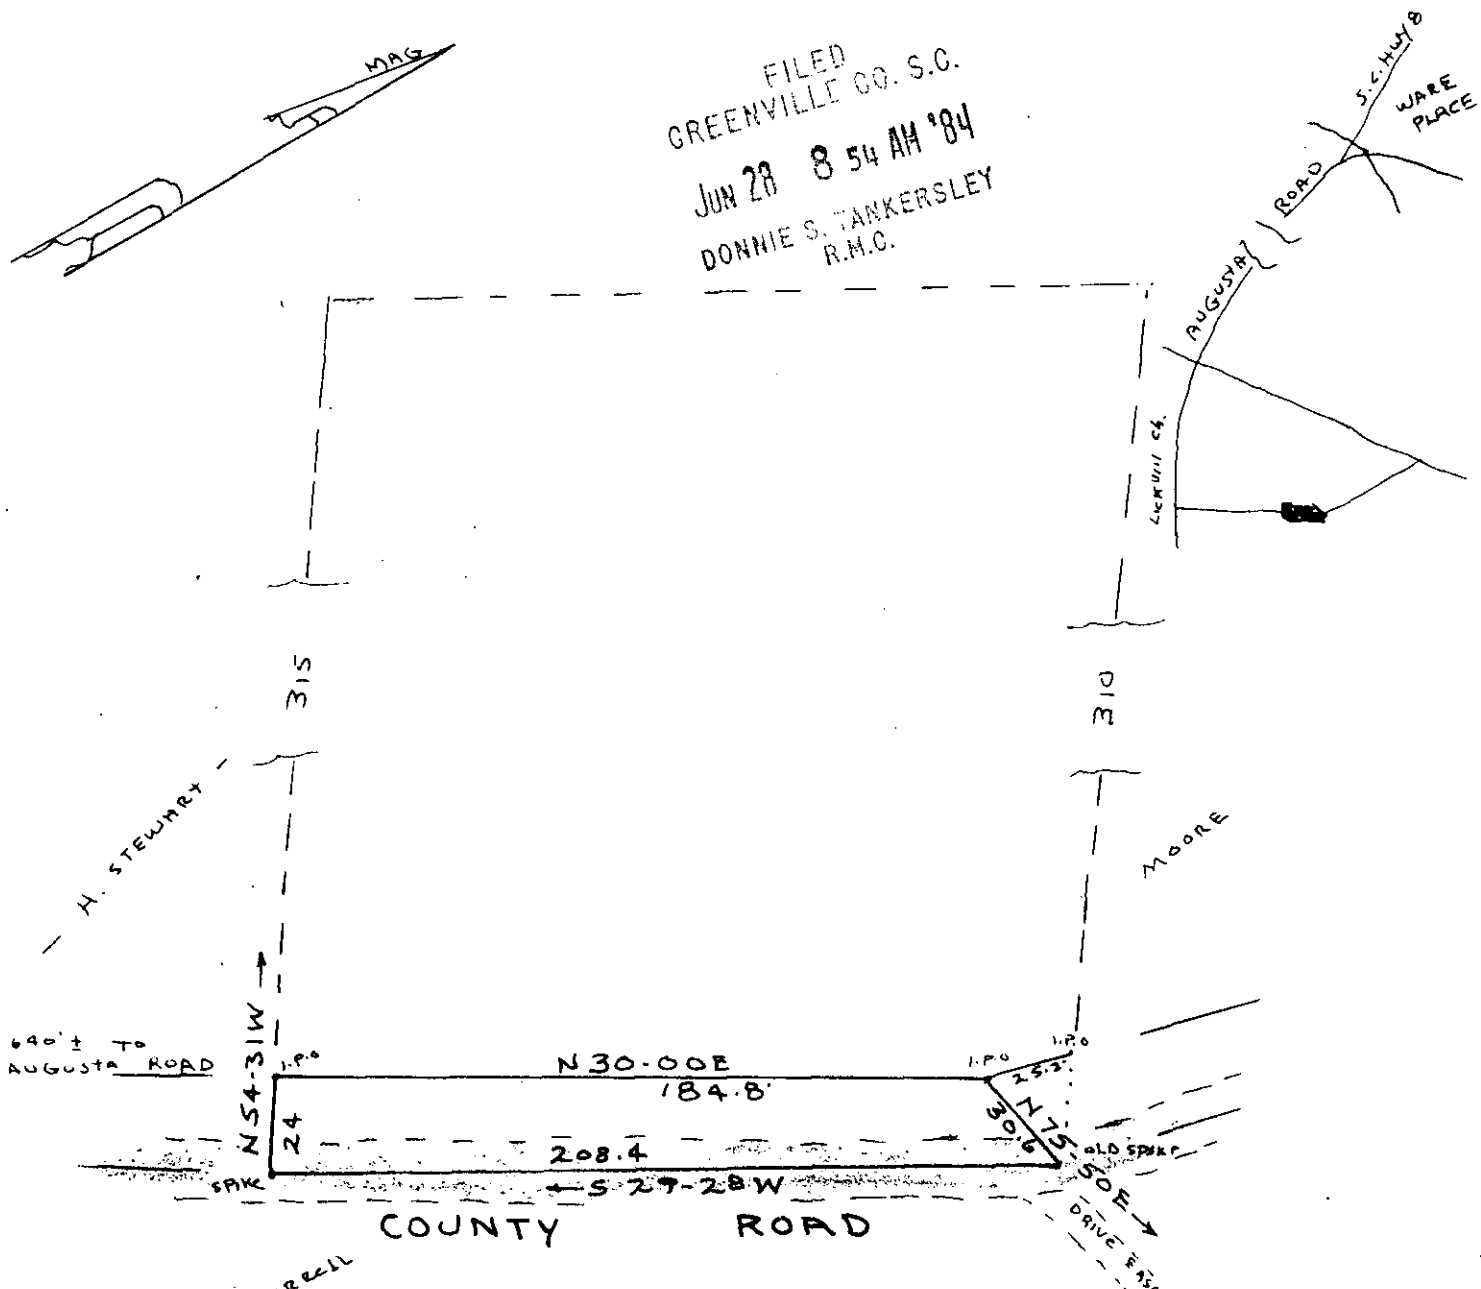

640'± TO  
AUGUSTA ROAD

MURCELL

JUN 28 1984

PLAT FOR

10-S-51

✓ 41094


GARRY N. STEWART

NEAR THE WARE PLACE  
GREENVILLE COUNTY S.C.

WEBB SURVEYING & MAPPING CO.

SCALE 1" = 50'

APRIL 1984

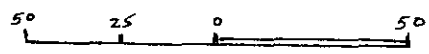

CHARLES F. WEBB  
REGISTERED  
1577  
LAND SURVEYOR  
SOUTH CAROLINA

*[Handwritten Signature]*  
S. F. WEBB  
LAND SURVEYOR  
GREENVILLE COUNTY  
SOUTH CAROLINA

THIS PLAT FOR RECORDING