



MICROFILMED

Error of Closure:
1:5000'
Method: DMD

687.6-1-21

FILED
GREENVILLE CO. S.C.
JUL 9 11 46 AM '84
DONNIE S. JANKERSLEY
R.M.C.

Burgess

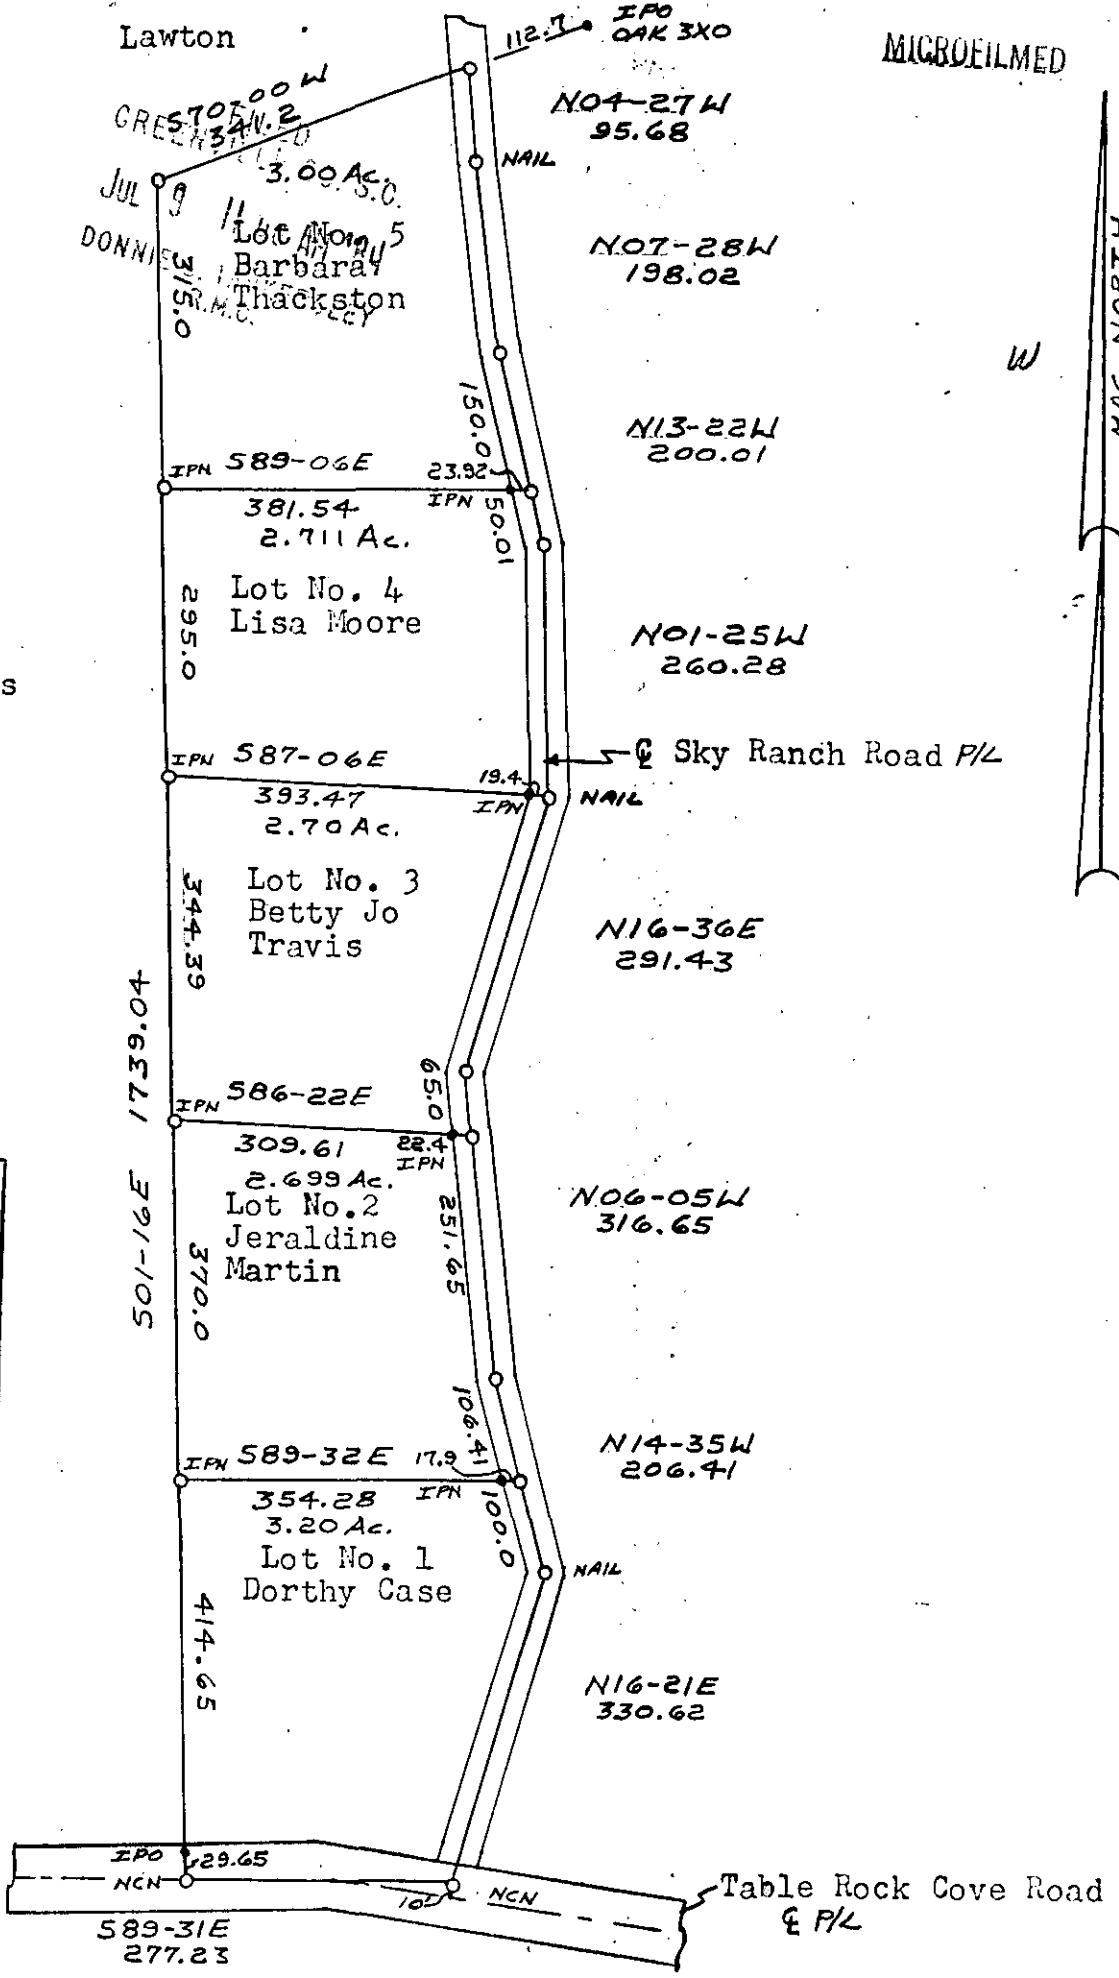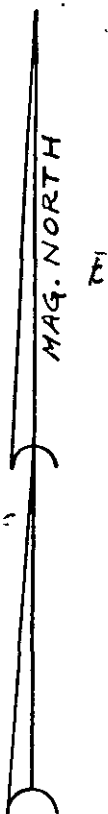

THIS PLAT IS NOT A SUBDIVISION
AS DEFINED BY THE GREENVILLE
COUNTY SUBDIVISION REGULATIONS.
7/9/84
Jack Brinkley
Chairman, Secretary, or Director of
Greenville County Planning Commission

Property of
ALVERTA B. LEDFORD

JUL 9 1984

State of South Carolina
County of Greenville

Located approx. 1.0 mile East of Table Rock Dam. Subject to existing easements and rights-of-way. Note: Acres include HWY. R/W.

Scale: 1" = 200'

Date: 6/20/84

Surveyed by:

T. Craig Keith
T. Craig Keith

Reg. No. 1712 L.S.

929

10-S-90