
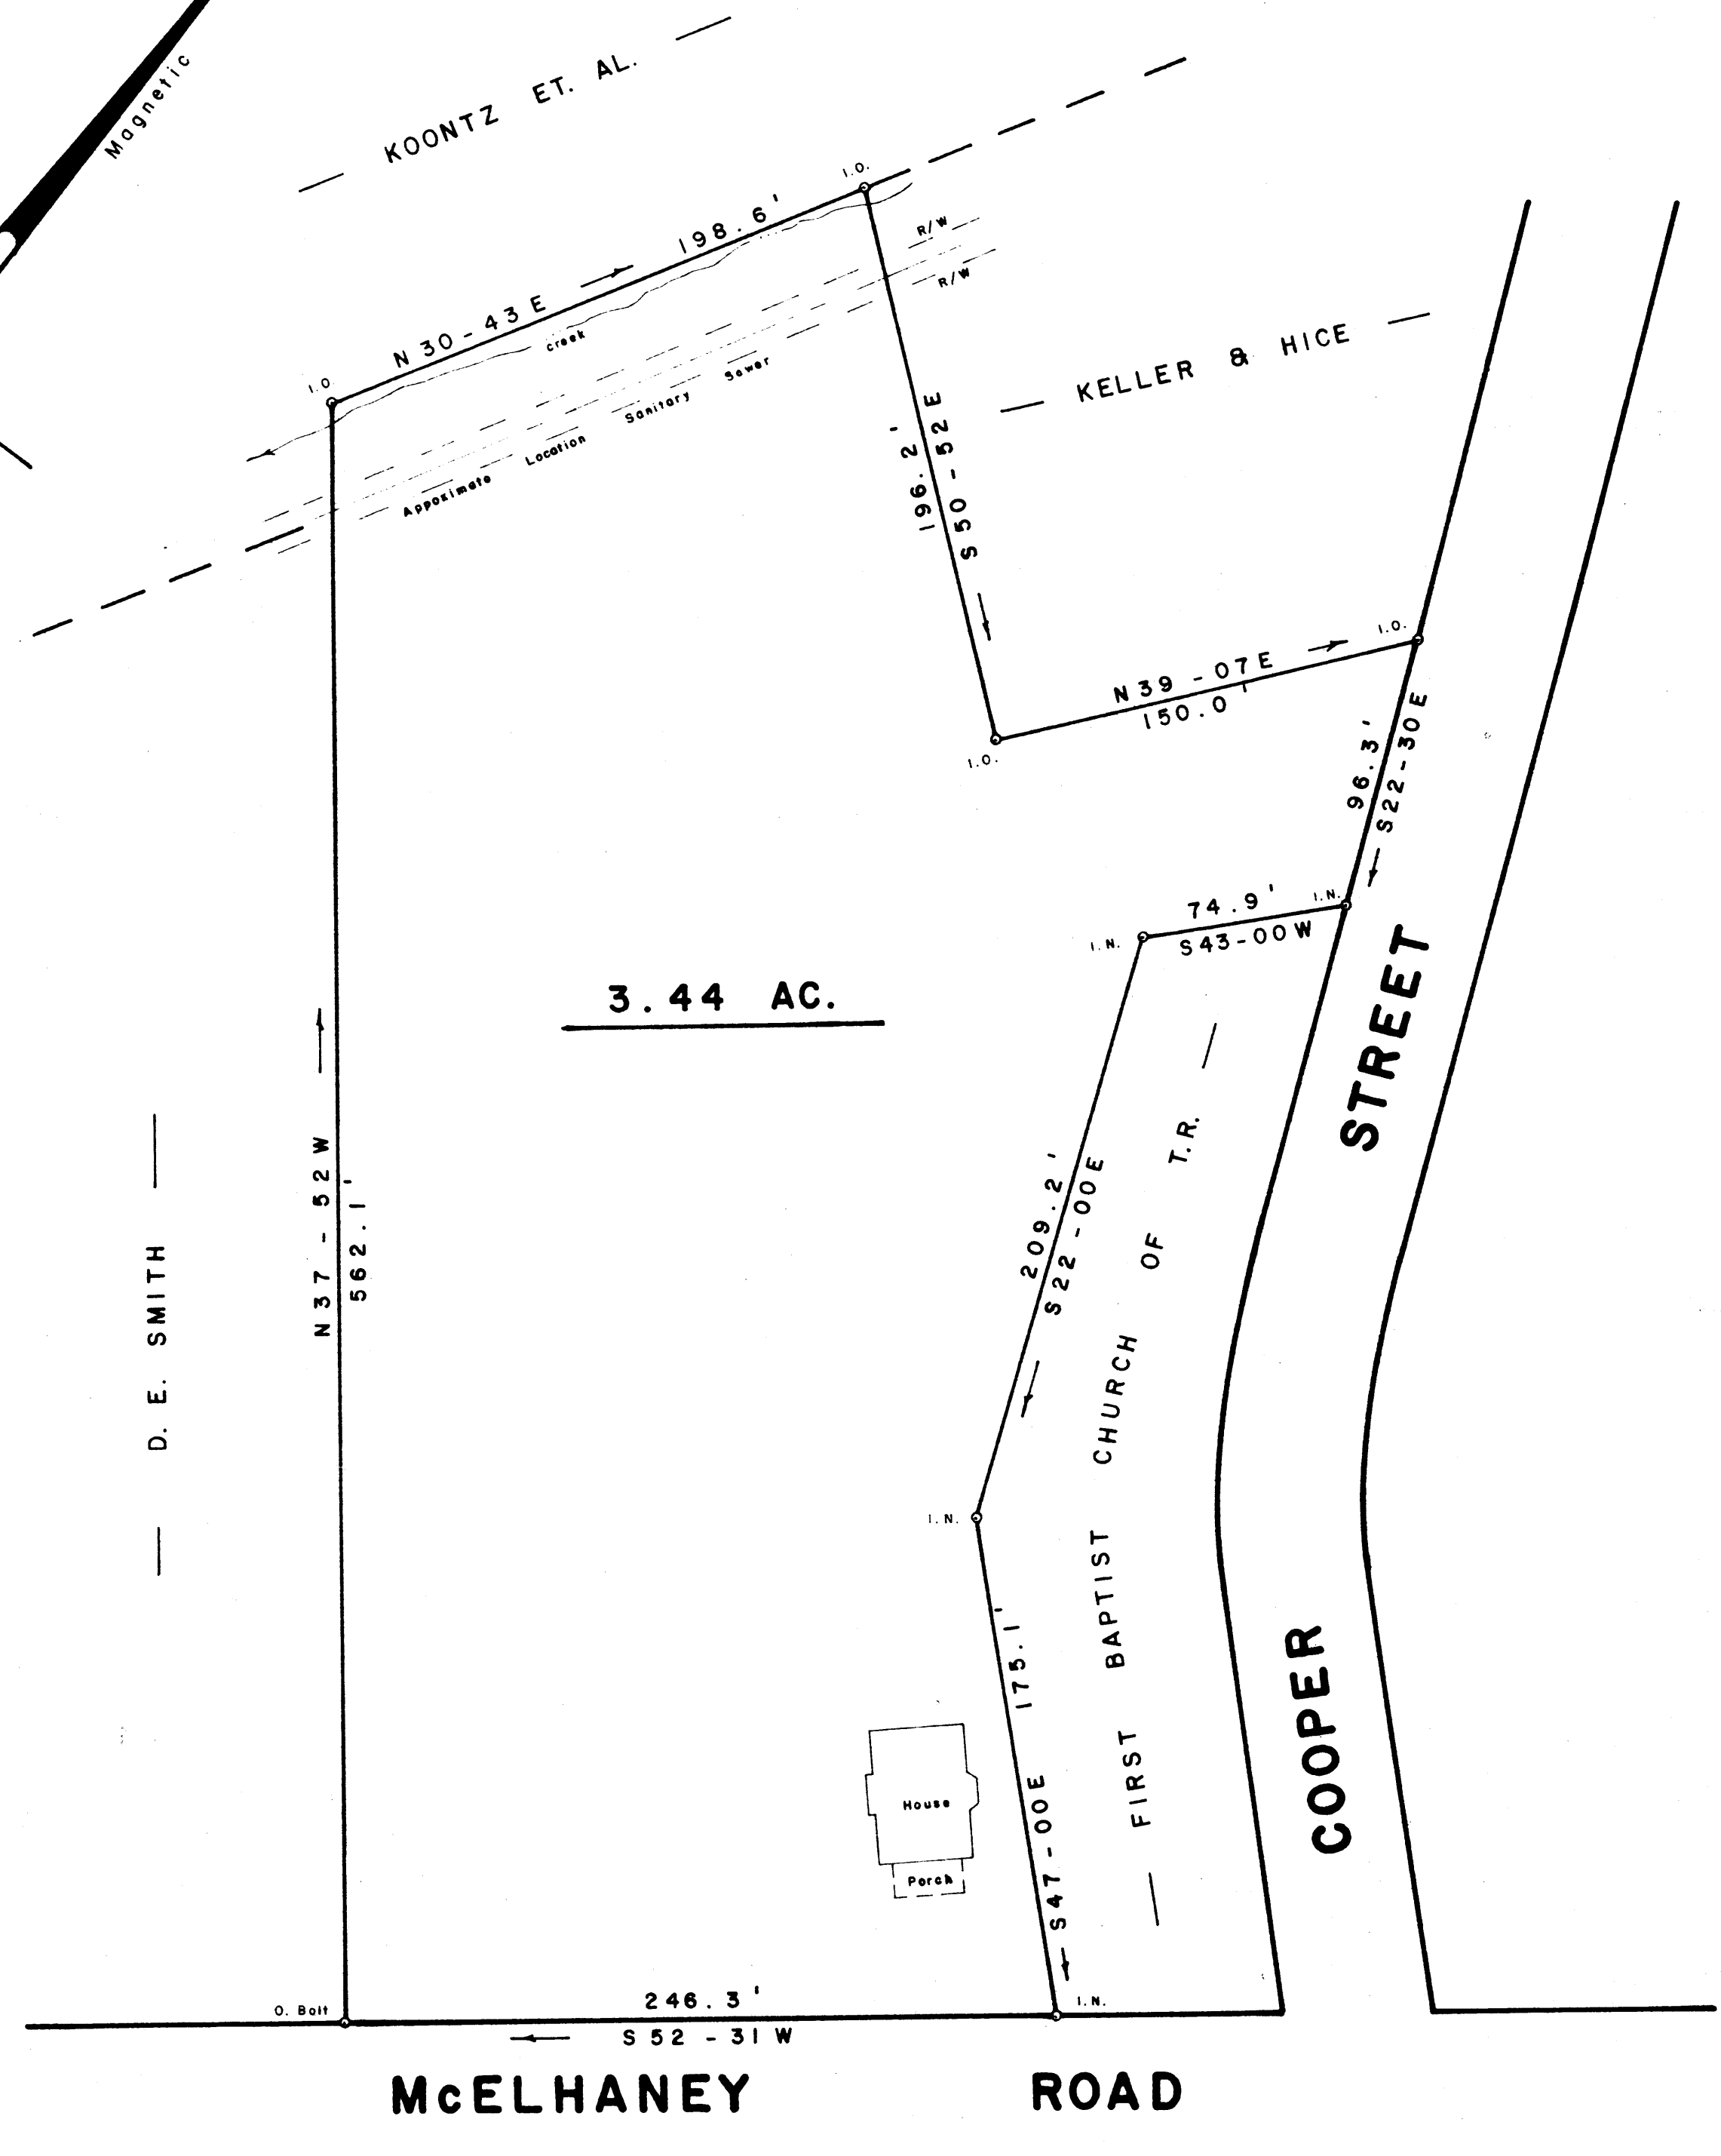


FILED
GREENVILLE CO. S.C.
JUL 6 11 46 AM '84
DONNIE S. SANDERSLEY
R.M.O.

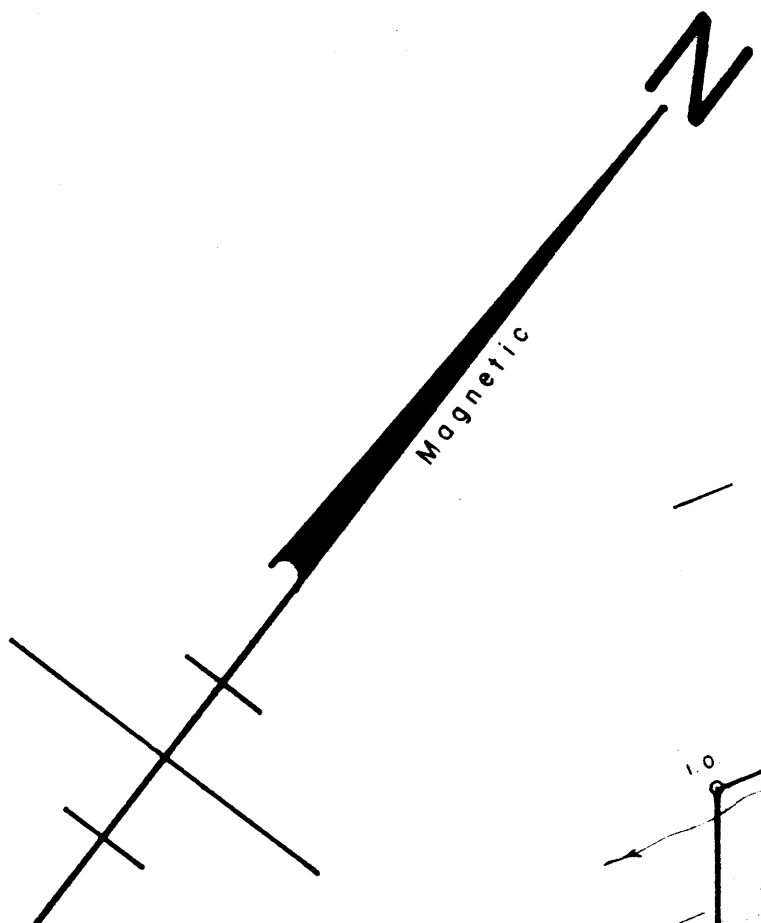

3.44 AC.

D. E. SMITH

McELHANEY ROAD

COOPER STREET

SURVEY FOR

10T-4

JUL 6 1984

CARROLL SMITH


678 ✓

TRAVELERS REST GREENVILLE CO.

SOUTH CAROLINA

JULY 3, 1984

WRW
W. R. WILLIAMS, JR.
ENGR./SURVEYOR, Inc.
P.E. & L.S. No. 3979
15 S. MAIN STREET
TRAVELERS REST, S.C.
29690

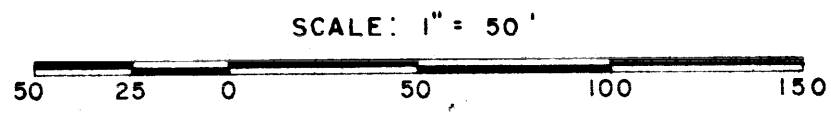

I hereby certify that the relative precision of the field survey is 1/25000 as shown hereon and the area was determined by D.M.D. method of area calculation.
W. R. Williams
P.E. & L.S. No. 3979