


LOCATION MAP

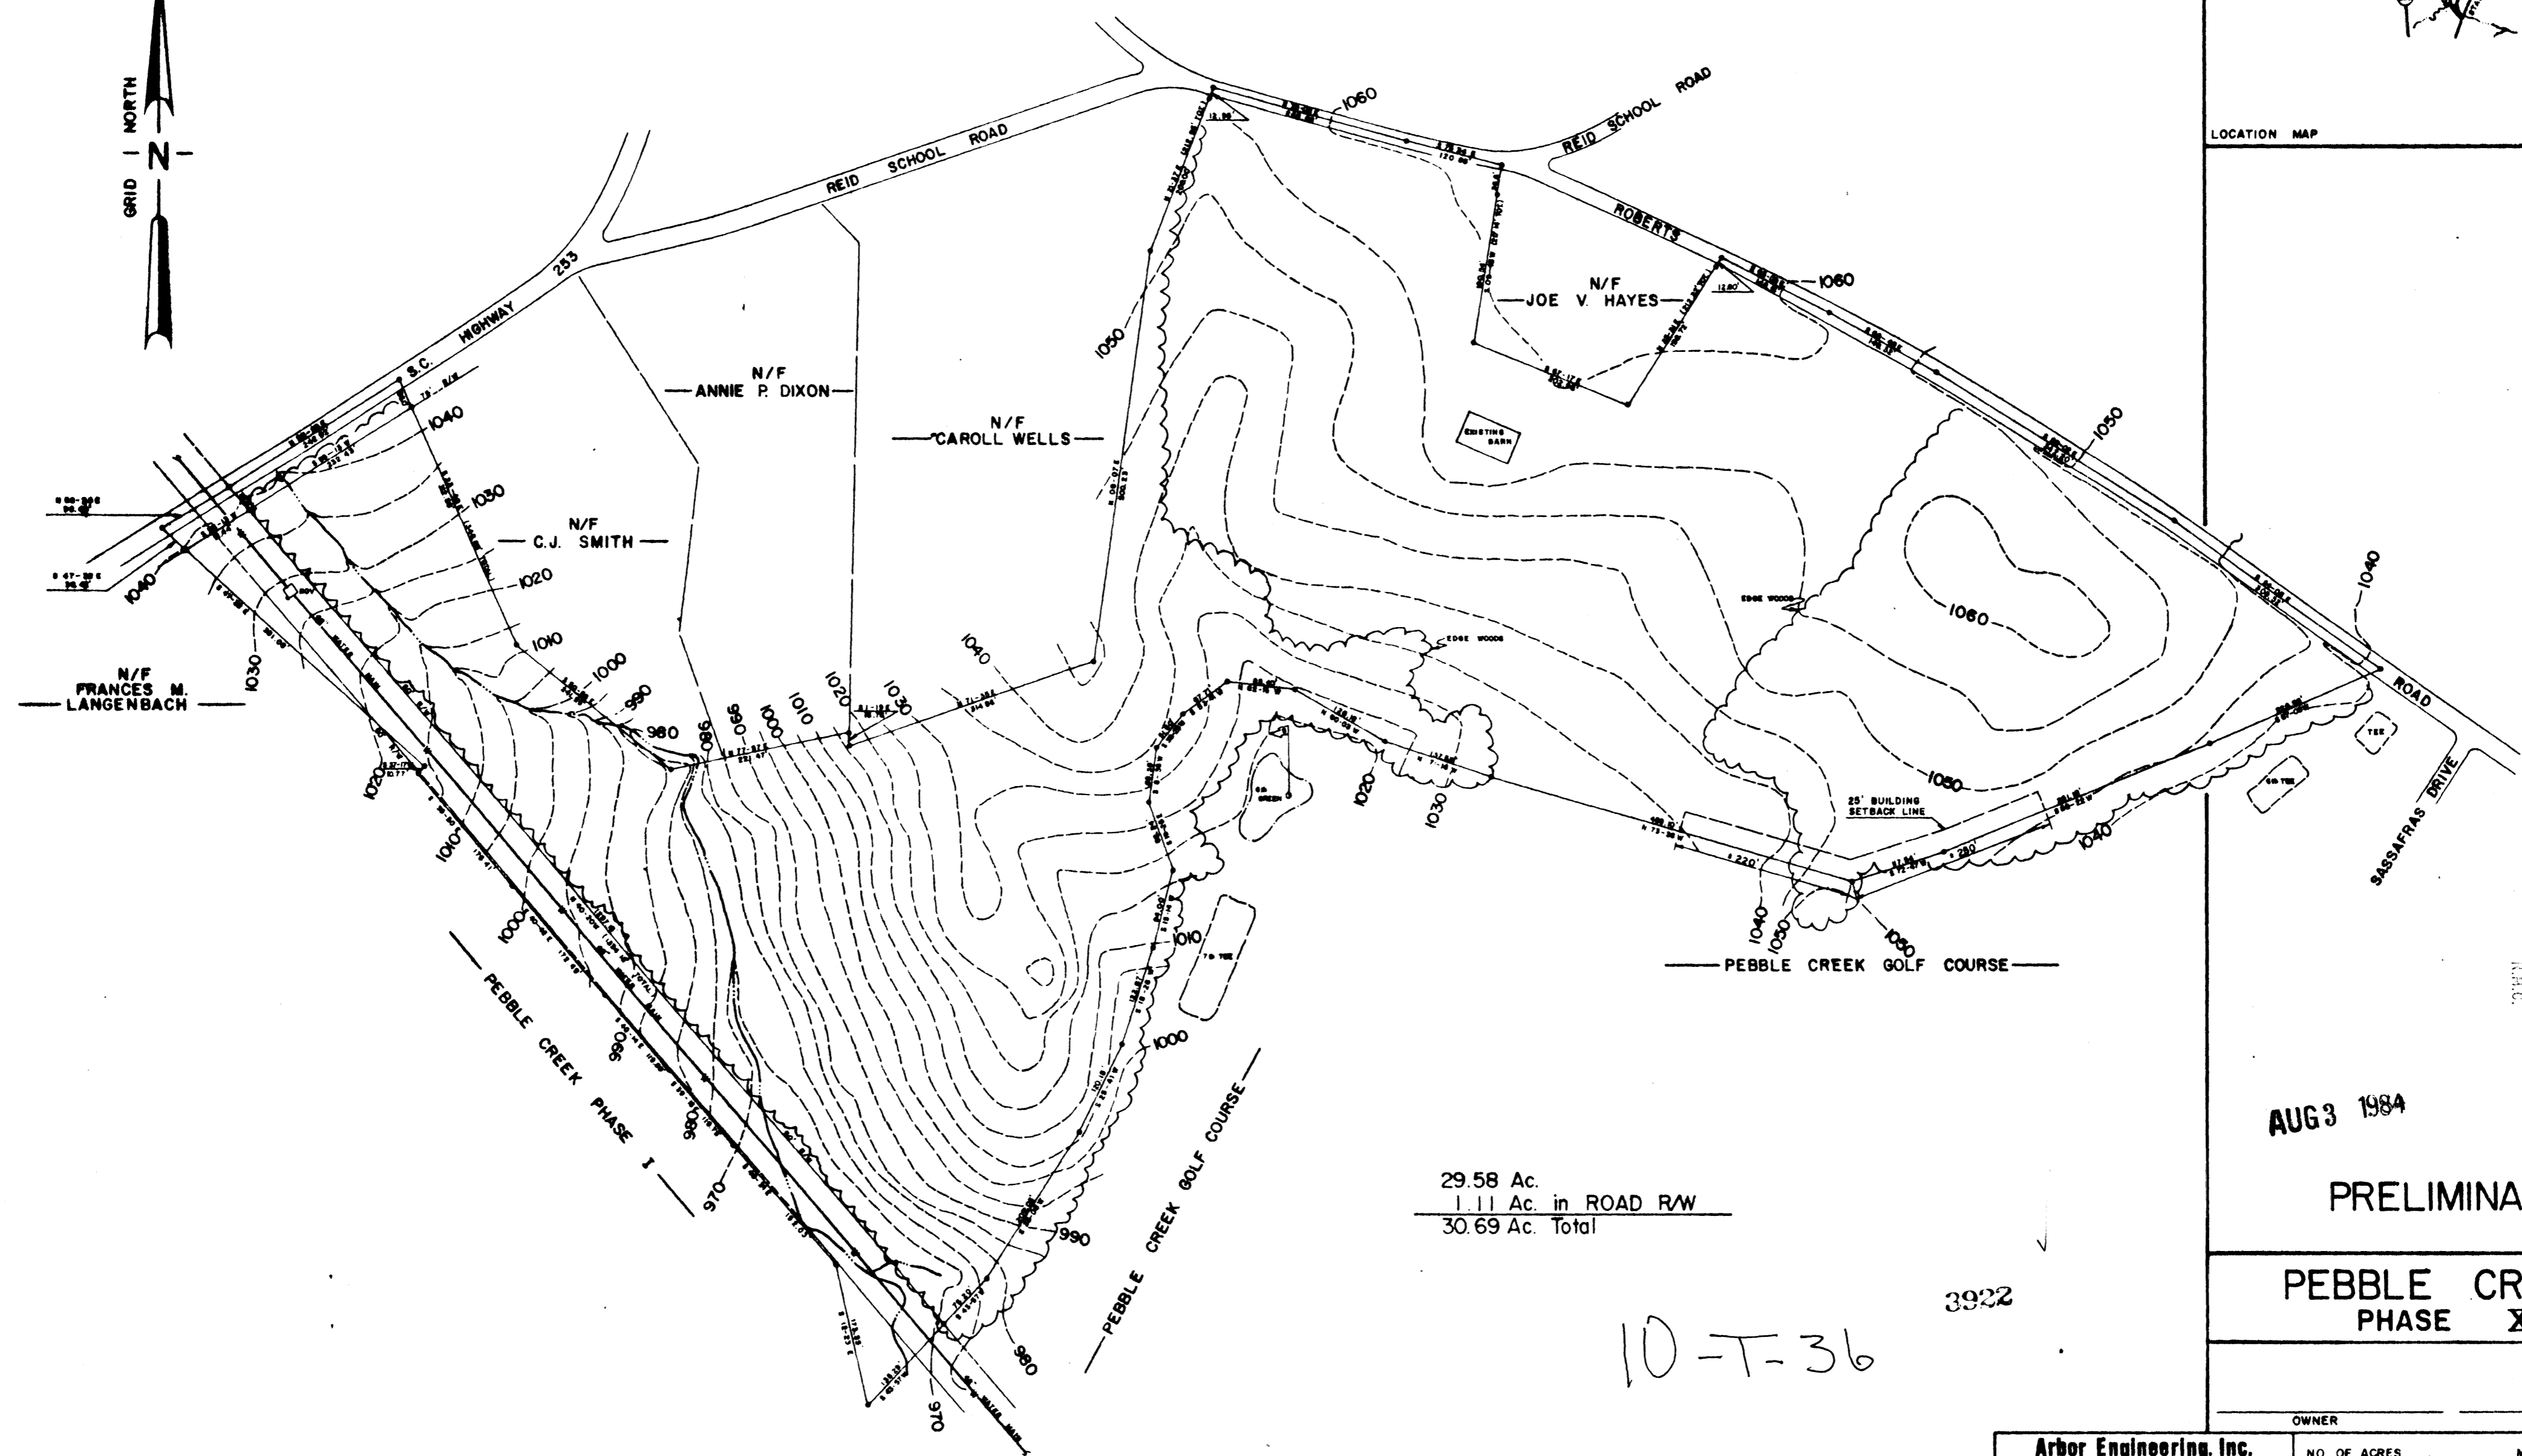

29.58 Ac.  
1.11 Ac. in ROAD R/W  
30.69 Ac. Total

10-T-36

3922


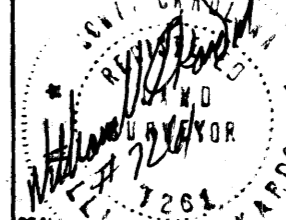
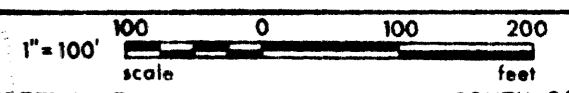
FILED  
GREENVILLE CO., S.C.  
AUG 3 12 33 PM '84  
DORRIS S. HARRIS/ESLEY  
R.H.C.

AUG 3 1984

PRELIMINARY

PEBBLE CREEK  
PHASE XII

OWNER \_\_\_\_\_ SURVEYOR \_\_\_\_\_

<b>Arbor Engineering, Inc.</b> P.O. BOX 263, GREENVILLE, S.C. LANDSCAPE ARCHITECTS ENGINEERS REGISTERED PLANNERS		NO. OF ACRES _____ MILES OF NEW RD. _____	
 		NO. OF LOTS _____ DATE _____	
		GREENVILLE SOUTH CAROLINA	
RES	ESA/CJR	CJR	DATE
1" = 100'	FILE	SHEET NO.	JOB NO.
		1 OF 1	84047

1354 5008

MICROFILMED