
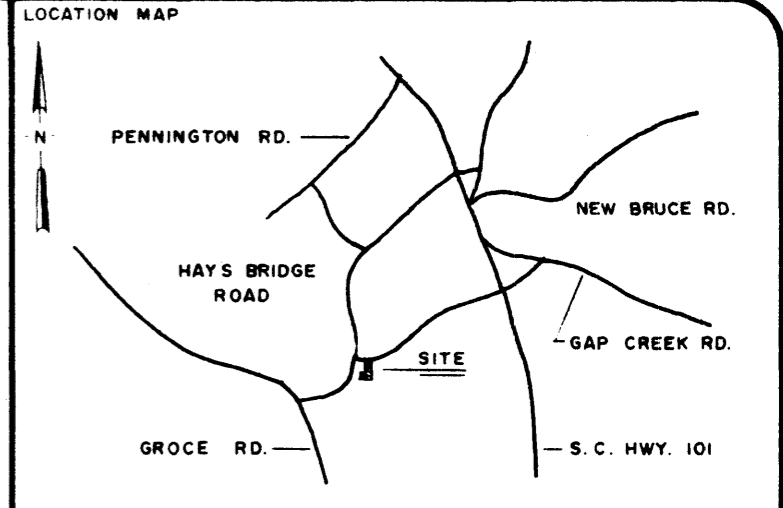


MICROFILMED

THE PRINT MACHINE, INC. N44025

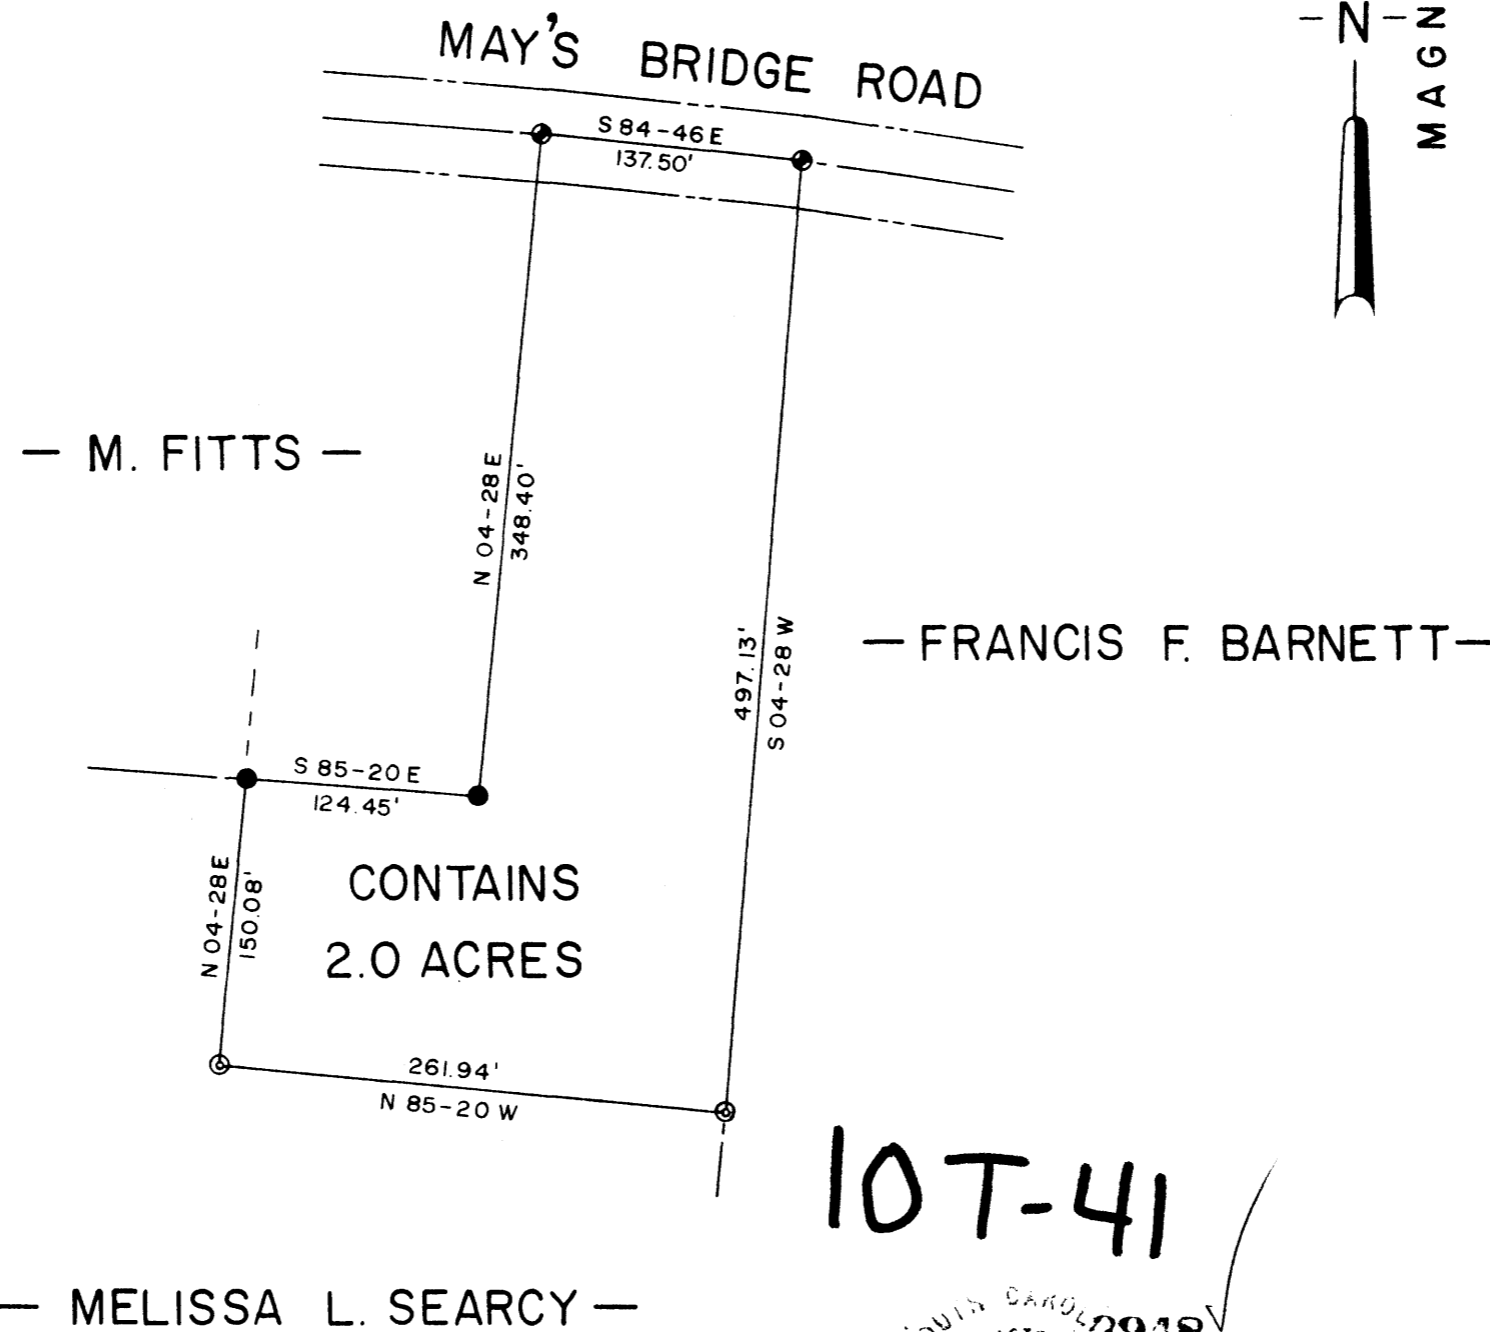

LEGEND

○	IP SET	△	STONE
●	IP FOUND	⊙	RR SPIKE
⊕	NAIL & CAP SET	⊛	NAIL & CAP FOUND

I hereby certify that the ratio of precision of the field survey is 1/7000 as shown hereon and the area was determined by the coordinate method of area calculation.

I hereby certify that the measurements as shown on this plat are correct and that there are no encroachments or projections other than shown.


This property is subject to all easements, zoning ordinances and rights of way, of record or not of record, if any.

REFERENCES: DEED BOOK 267, PAGE 5
TAX MAP 633.2-1-24

PROPERTY OF
RUBY M. FITTS

SURVEYED FOR
MALCOLM H. FITTS

GREENVILLE COUNTY SOUTH CAROLINA

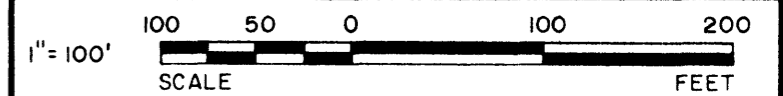

DRAWN M G	CHECK W C L	DATE JUNE 7, 1984	JOB NO. 1630 - E - 149
--------------	----------------	----------------------	---------------------------

LINDSEY & ASSOCIATES
HWY. 253 RT. 1, TAYLORS S.C. 29687
PHOTO LAND SURVEYORS & HYDROGRAPHIC SURVEYORS

10T-41

W.C. Lindsey 6/14/84
SIGNATURE DATE

SOUTH CAROLINA REGISTERED SURVEYOR
NO. 6581

FILED
GREENVILLE CO. S.C.
AUG 3 3 55 PM '84
DONNIE S. PARKERLEY
R.M.C.