


FILED
 GREENVILLE, S.C.
 AUG 7 19 12 PM '84
 DORRIS W. WILSON

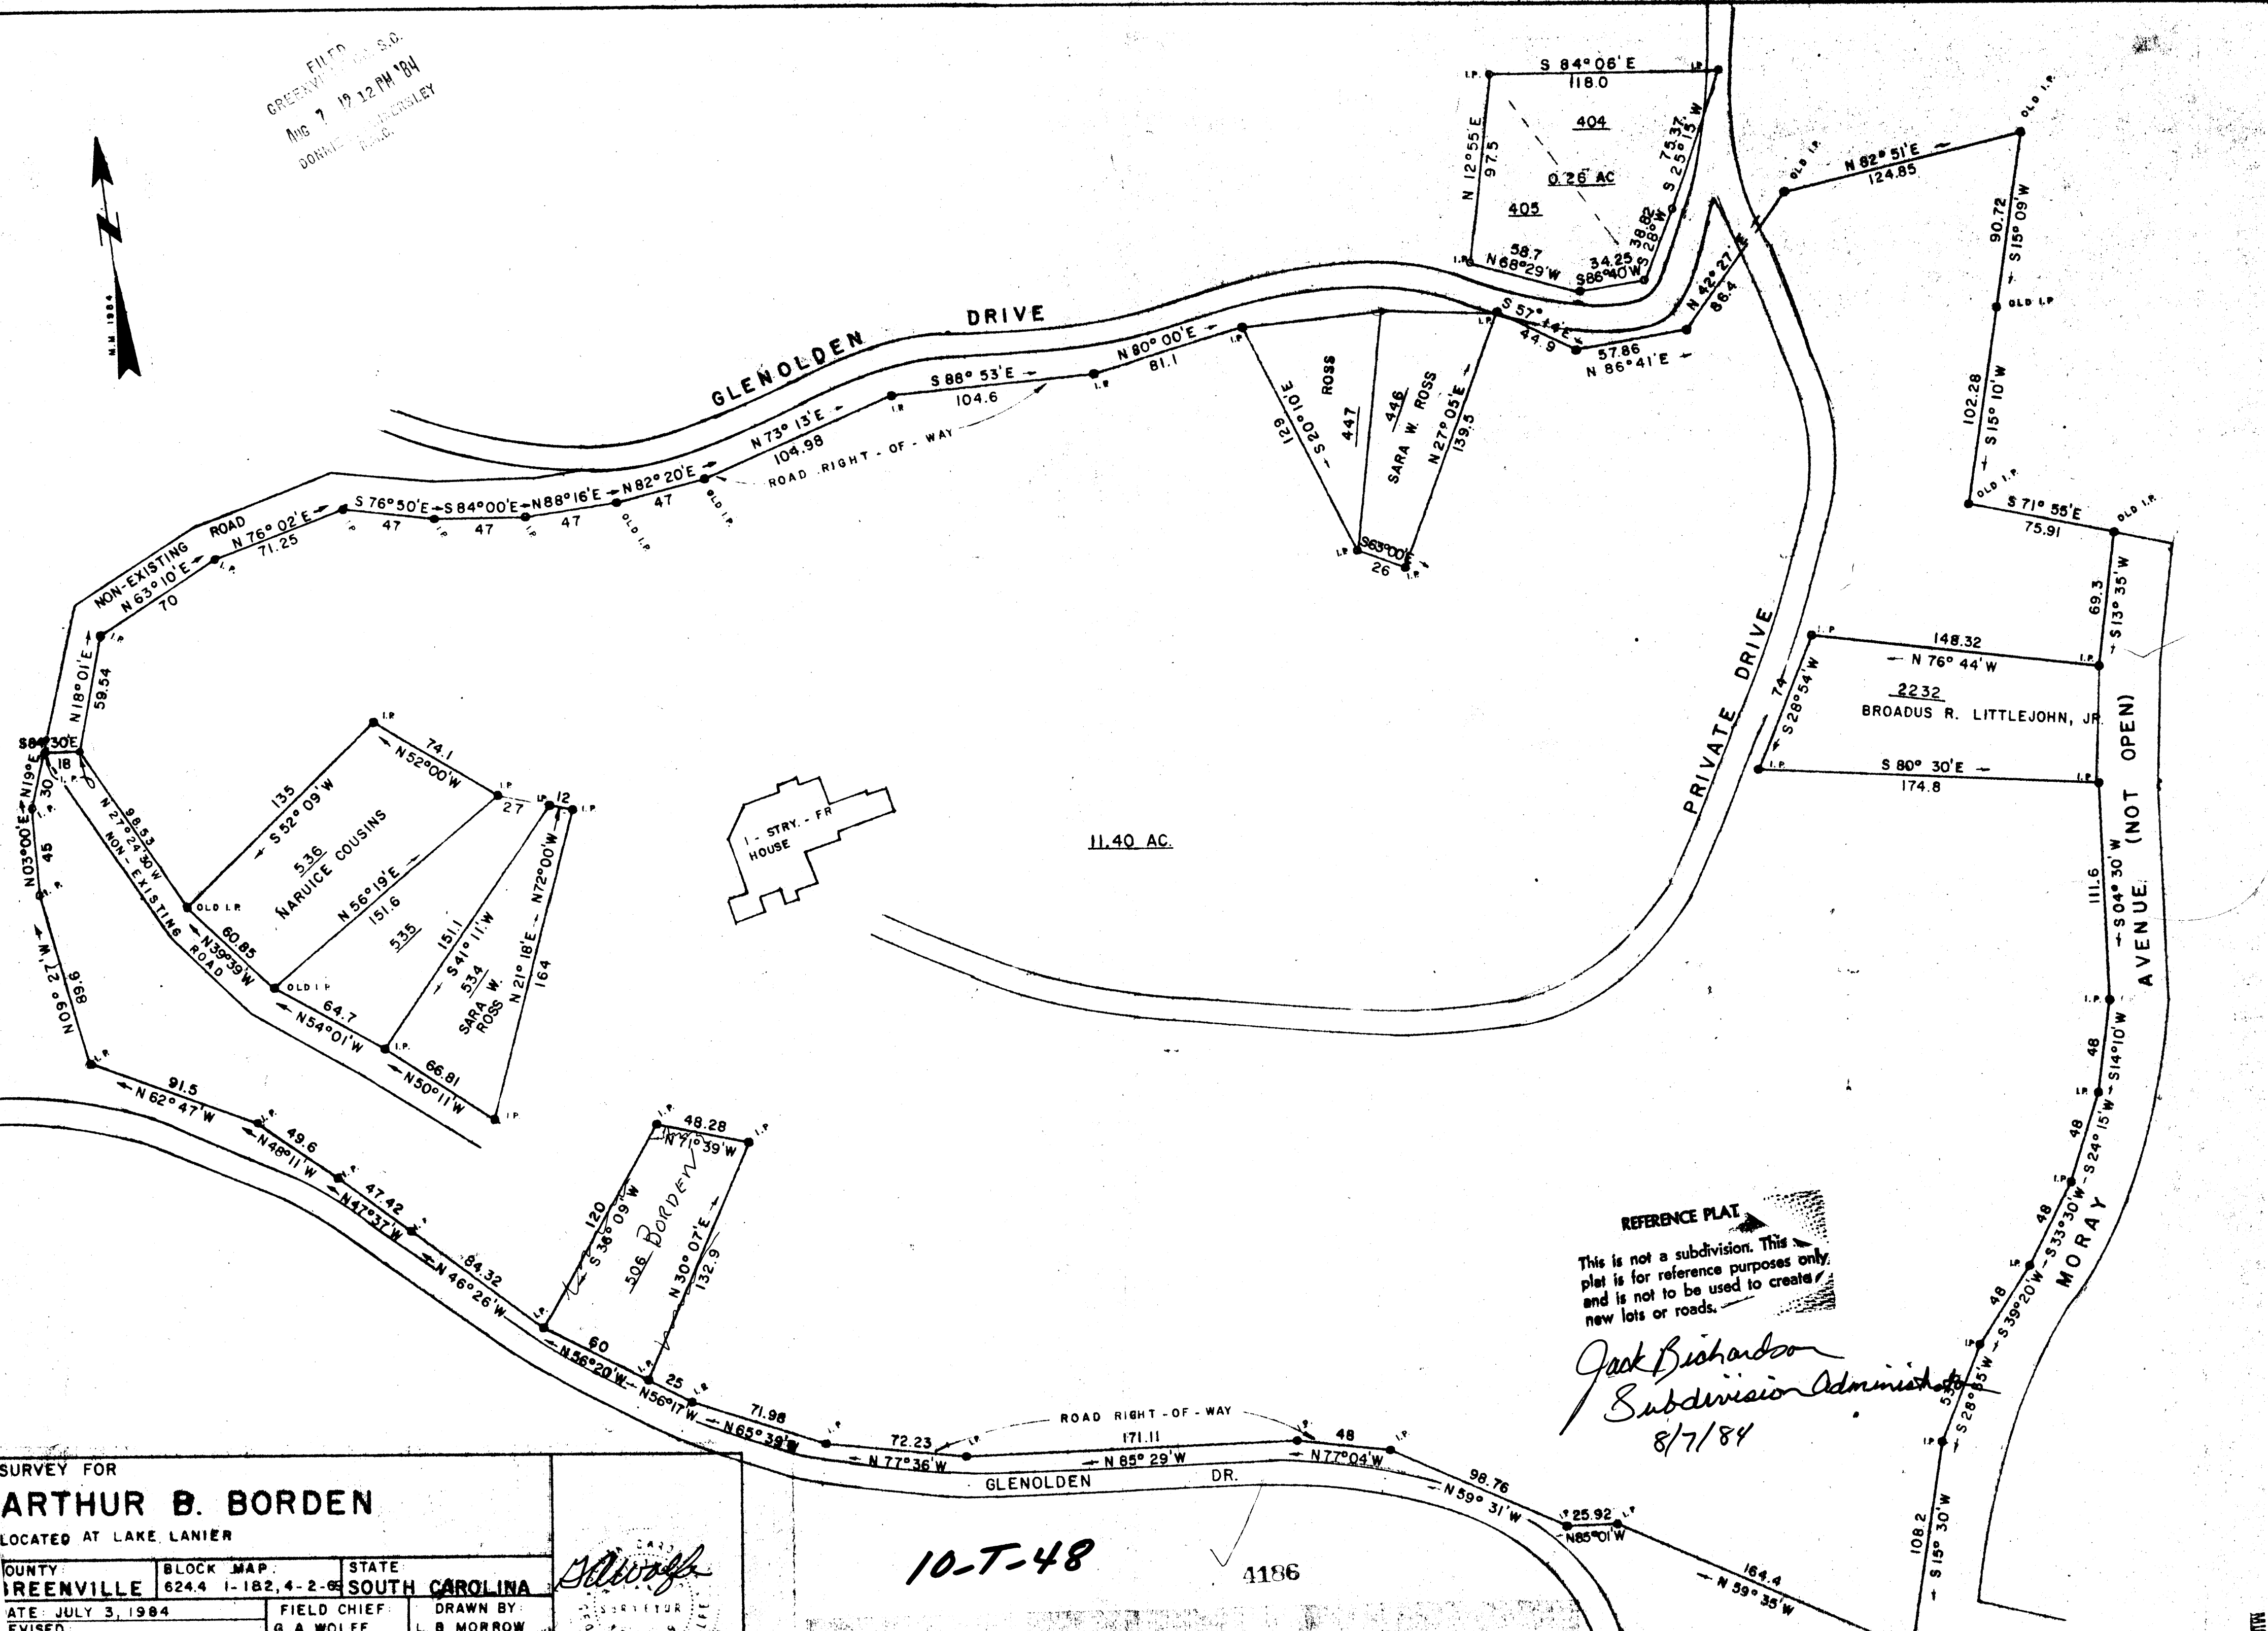


REFERENCE PLAT
 This is not a subdivision. This plat is for reference purposes only and is not to be used to create new lots or roads.
Jack Richardson
 Subdivision Administrator
 8/7/84

SURVEY FOR
ARTHUR B. BORDEN
 LOCATED AT LAKE LANIER

COUNTY: GREENVILLE	BLOCK MAP: 624.4 1-182, 4-2-68	STATE: SOUTH CAROLINA
DATE: JULY 3, 1984	FIELD CHIEF: G. A. WOLFE	DRAWN BY: L. B. MORROW

SCALE 1" = 50'

WOLFE & HUSKEY, INC. - ENGINEERING and SURVEYING
 P. O. BOX 35 - LYMAN, S. C. 29365

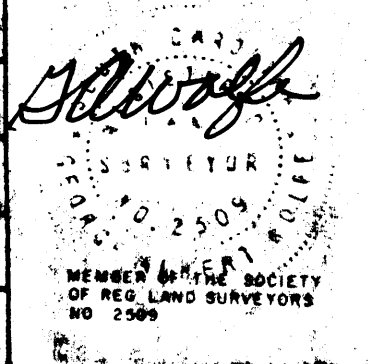

10-T-48 4186

I HEREBY CERTIFY THAT THE RATIO OF PRECISION OF THE FIELD SURVEY IS AS SHOWN HEREON AND THE AREAS WERE DETERMINED BY THE U. M. D. METHOD OF AREA CALCULATION, AND THAT THIS PROPERTY IS (IS NOT) IN ANY FLOOD HAZARD AREA

10-T-48