


FILED  
GREENVILLE CO. S.C.  
Aug 15 9 35 AM '84  
DONNIE S. WALKERSLEY  
R.M.C.

AUG 15 1984

J. P. STEVENS CO. INC. N/F

J. P. STEVENS CO. INC. N/F

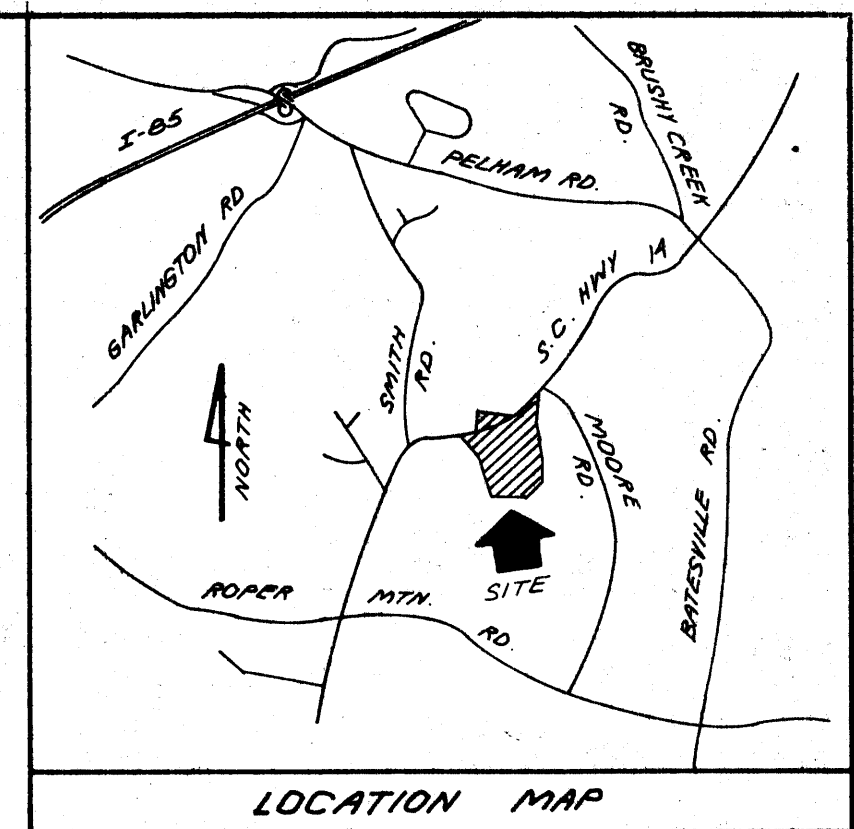

LOCATION MAP

J. P. STEVENS CO. INC. N/F


FREELAND N/F

87.79 AC. TOT.

DAK CREEK SUBDIVISION

GORDON N/F

I hereby certify that the ratio of precision of the field survey is 1/5,000 as shown hereon and the area was determined by DMD Method.  
*James R. Freeland*  
James R. Freeland RLS & PE 4781

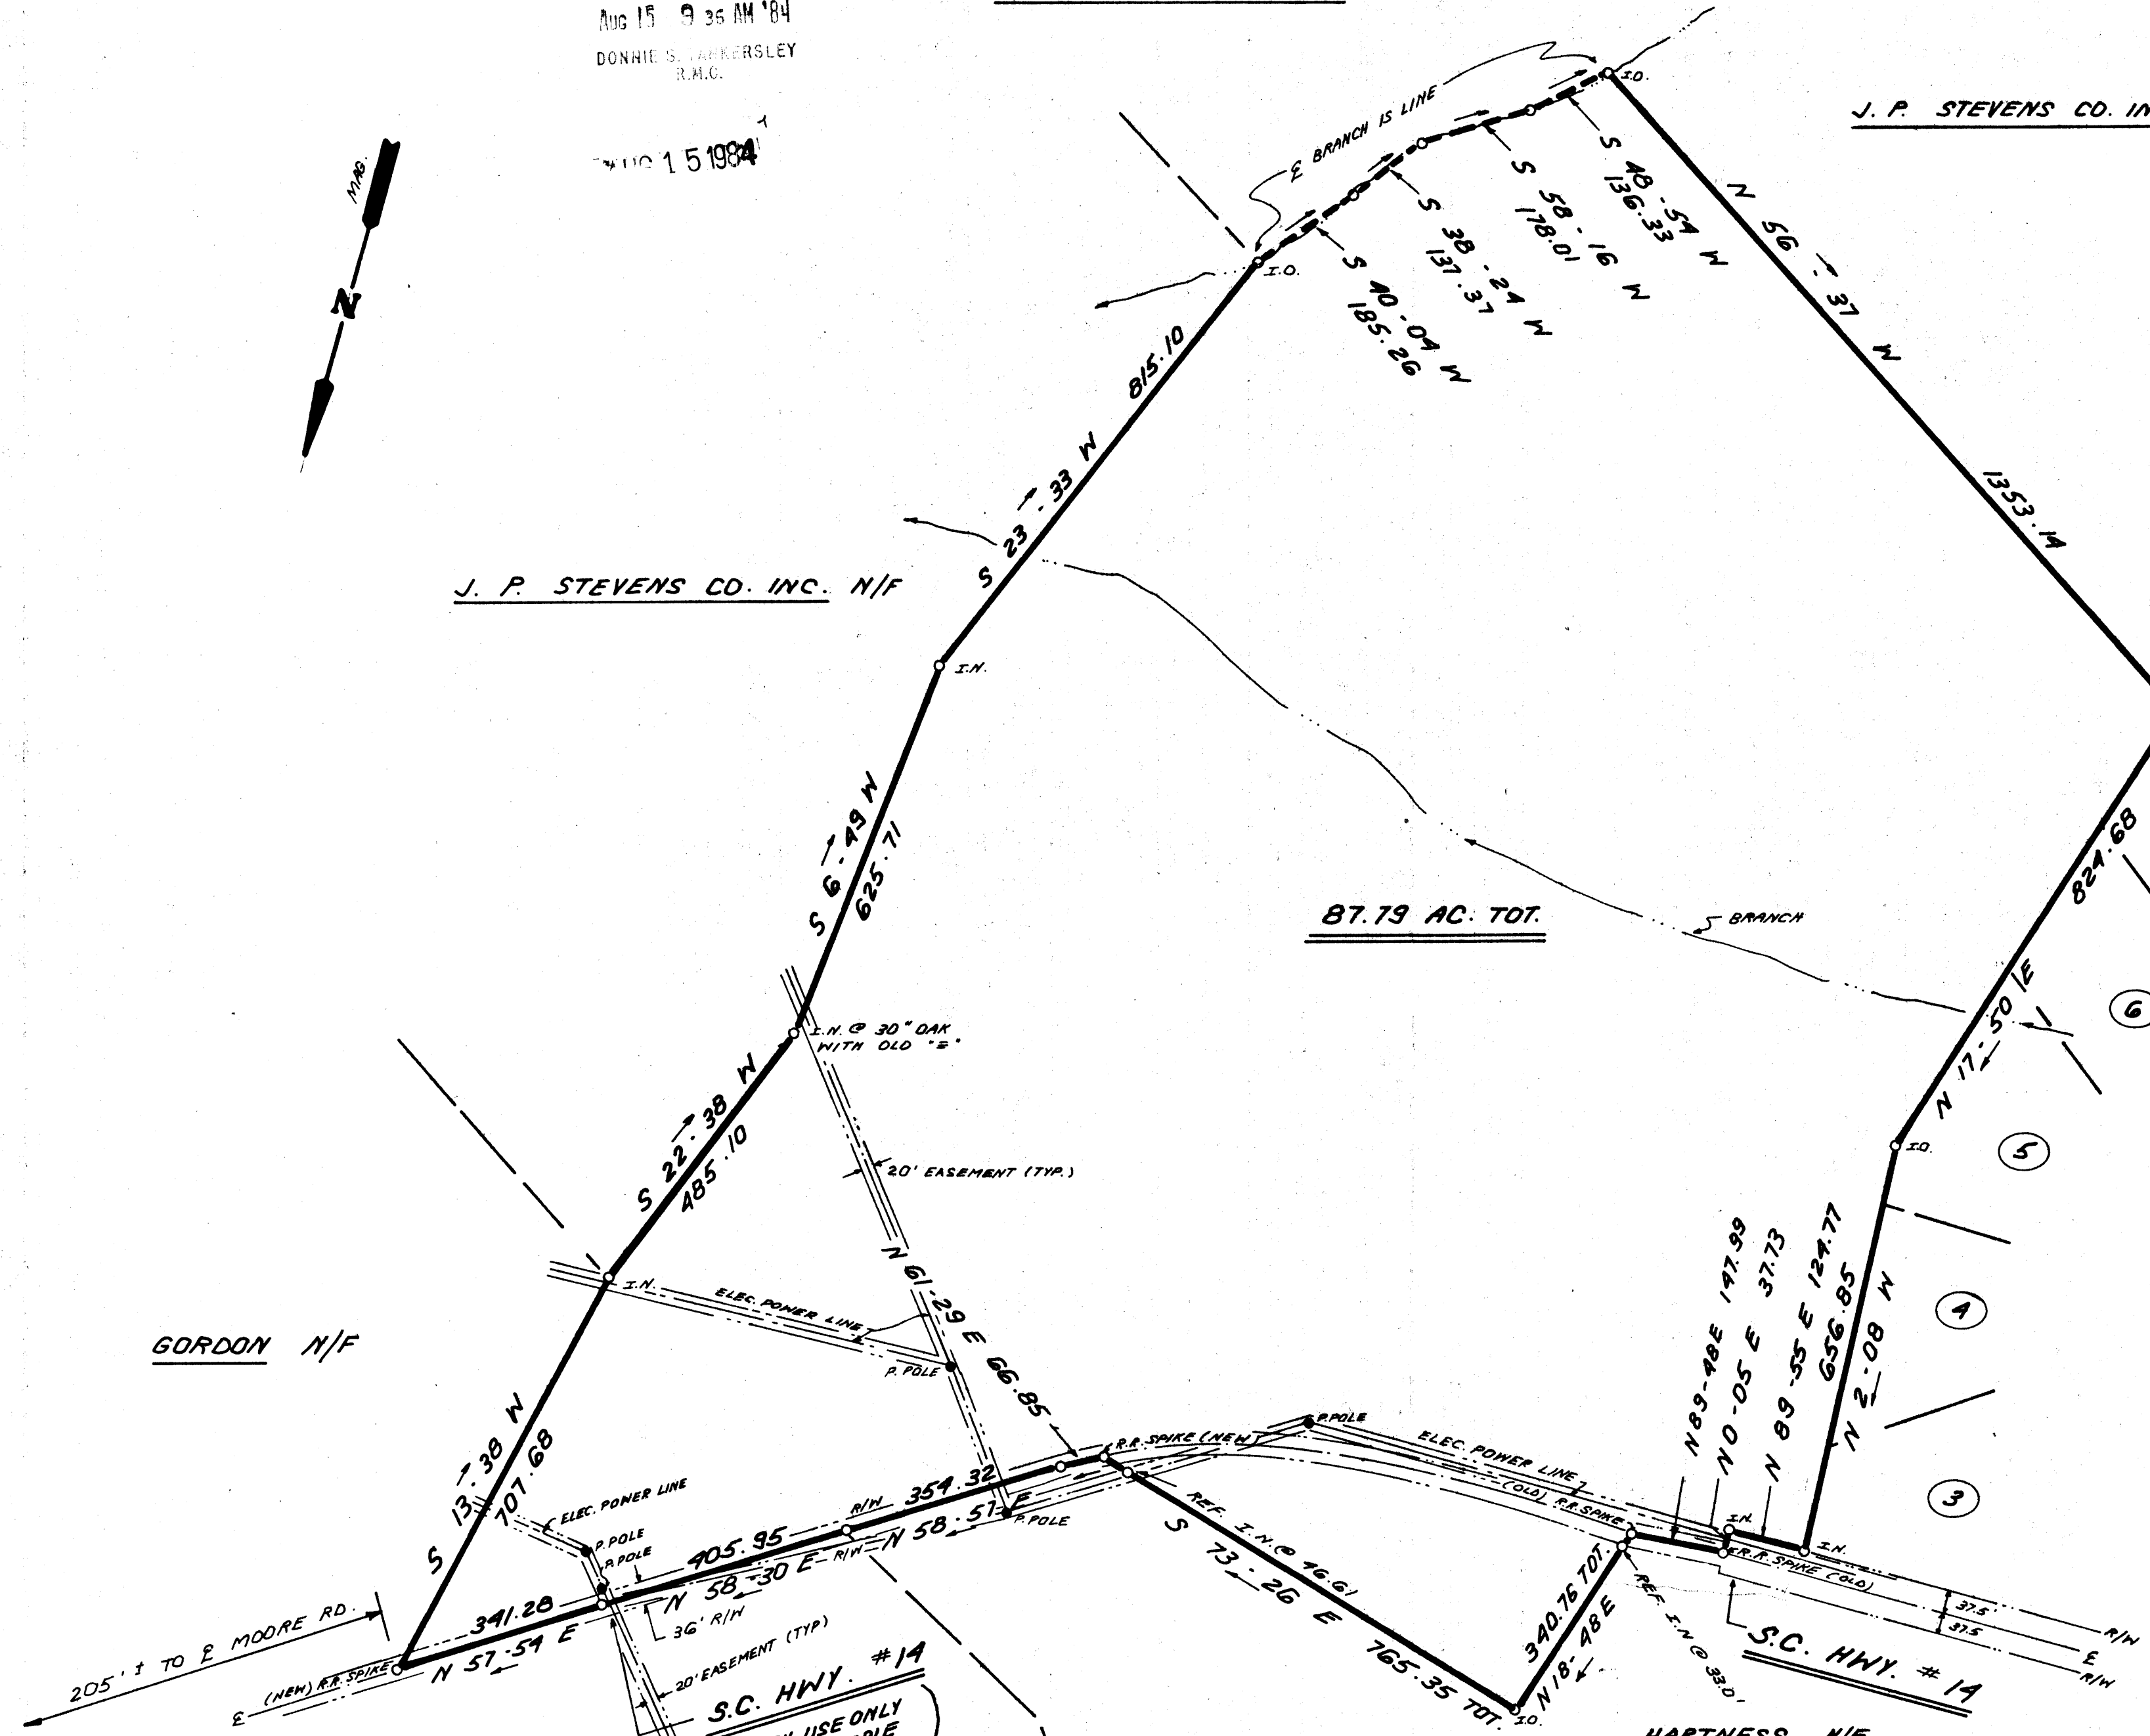

S.C. HWY. # 14  
R/W BY USE ONLY  
NOT FEE SIMPLE  
PER S.C.H.D.



HAMBY N/F

HARTNESS N/F

COTHRAN N/F

10-7-59

5023

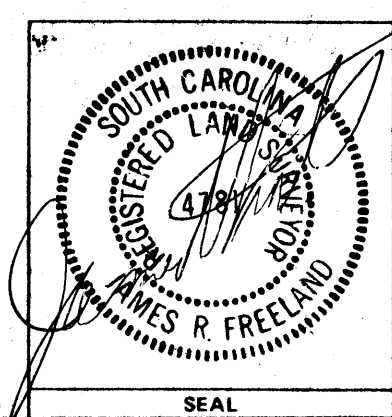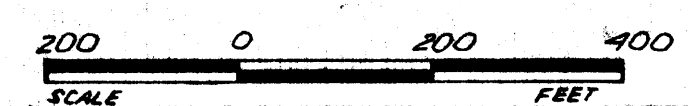

STATE OF SOUTH CAROLINA  
GREENVILLE COUNTY

THE ESTATES OF  
GUY W. JONES &  
GERTRUDE S. JONES

FREELAND & ASSOCIATES  
Engineers - Land Surveyors

GREENVILLE, S.C.

SURVEY	F.H.T.
DRAWN	M.E.G.
CHECK	M.L.C.
SCALE	1" = 200'
DATE	JUNE 19, 1984
DWG. NO.	10,324