



THIS IS TO CERTIFY THAT THE PROPERTY SHOWN ON THIS PLAT WAS SURVEYED UNDER MY DIRECT SUPERVISION. PROPERTY LINES AND IMPROVEMENTS SHOWN ARE LOCATED CORRECTLY AND THAT NO VISIBLE ENCROACHMENTS EXIST UNLESS OTHERWISE SHOWN. THIS PROPERTY IS NOT LOCATED IN A DESIGNATED FLOOD HAZARD AREA.

REF.: D.B. 1123 @ 816; T.M. 640.5-1-57

AUG 31 1984
10-T-71 6913

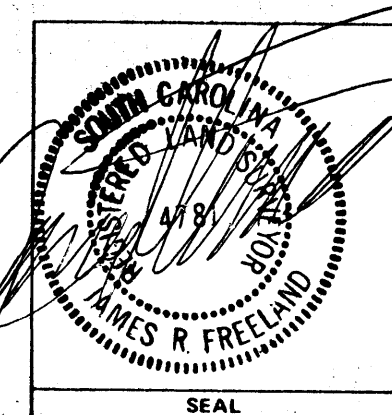

STATE OF SOUTH CAROLINA GREENVILLE COUNTY		FREELAND & ASSOCIATES Engineers & Land Surveyors GREENVILLE, S.C.
PROPERTY OF <u>MALINDA M. POULDS</u>		SURVEY <u>L.T. & J.C.</u>
		DRAWN <u>B.A.</u>
		CHECK
		SCALE <u>1" = 100', 1/2" = 40'</u>
		DATE <u>8-30-84</u>
		DWG. NO. <u>14,704</u>

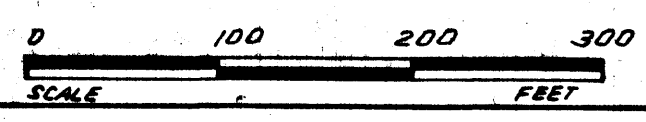

FILED
GREENVILLE, S.C.
AUG 31 3 24 PM '84
DOMINIC S. WILKINSON
R.H.C.

MICROFILMED

1 AUG 31 84 814

THE PRINT MACHINE, INC. 5.0001