
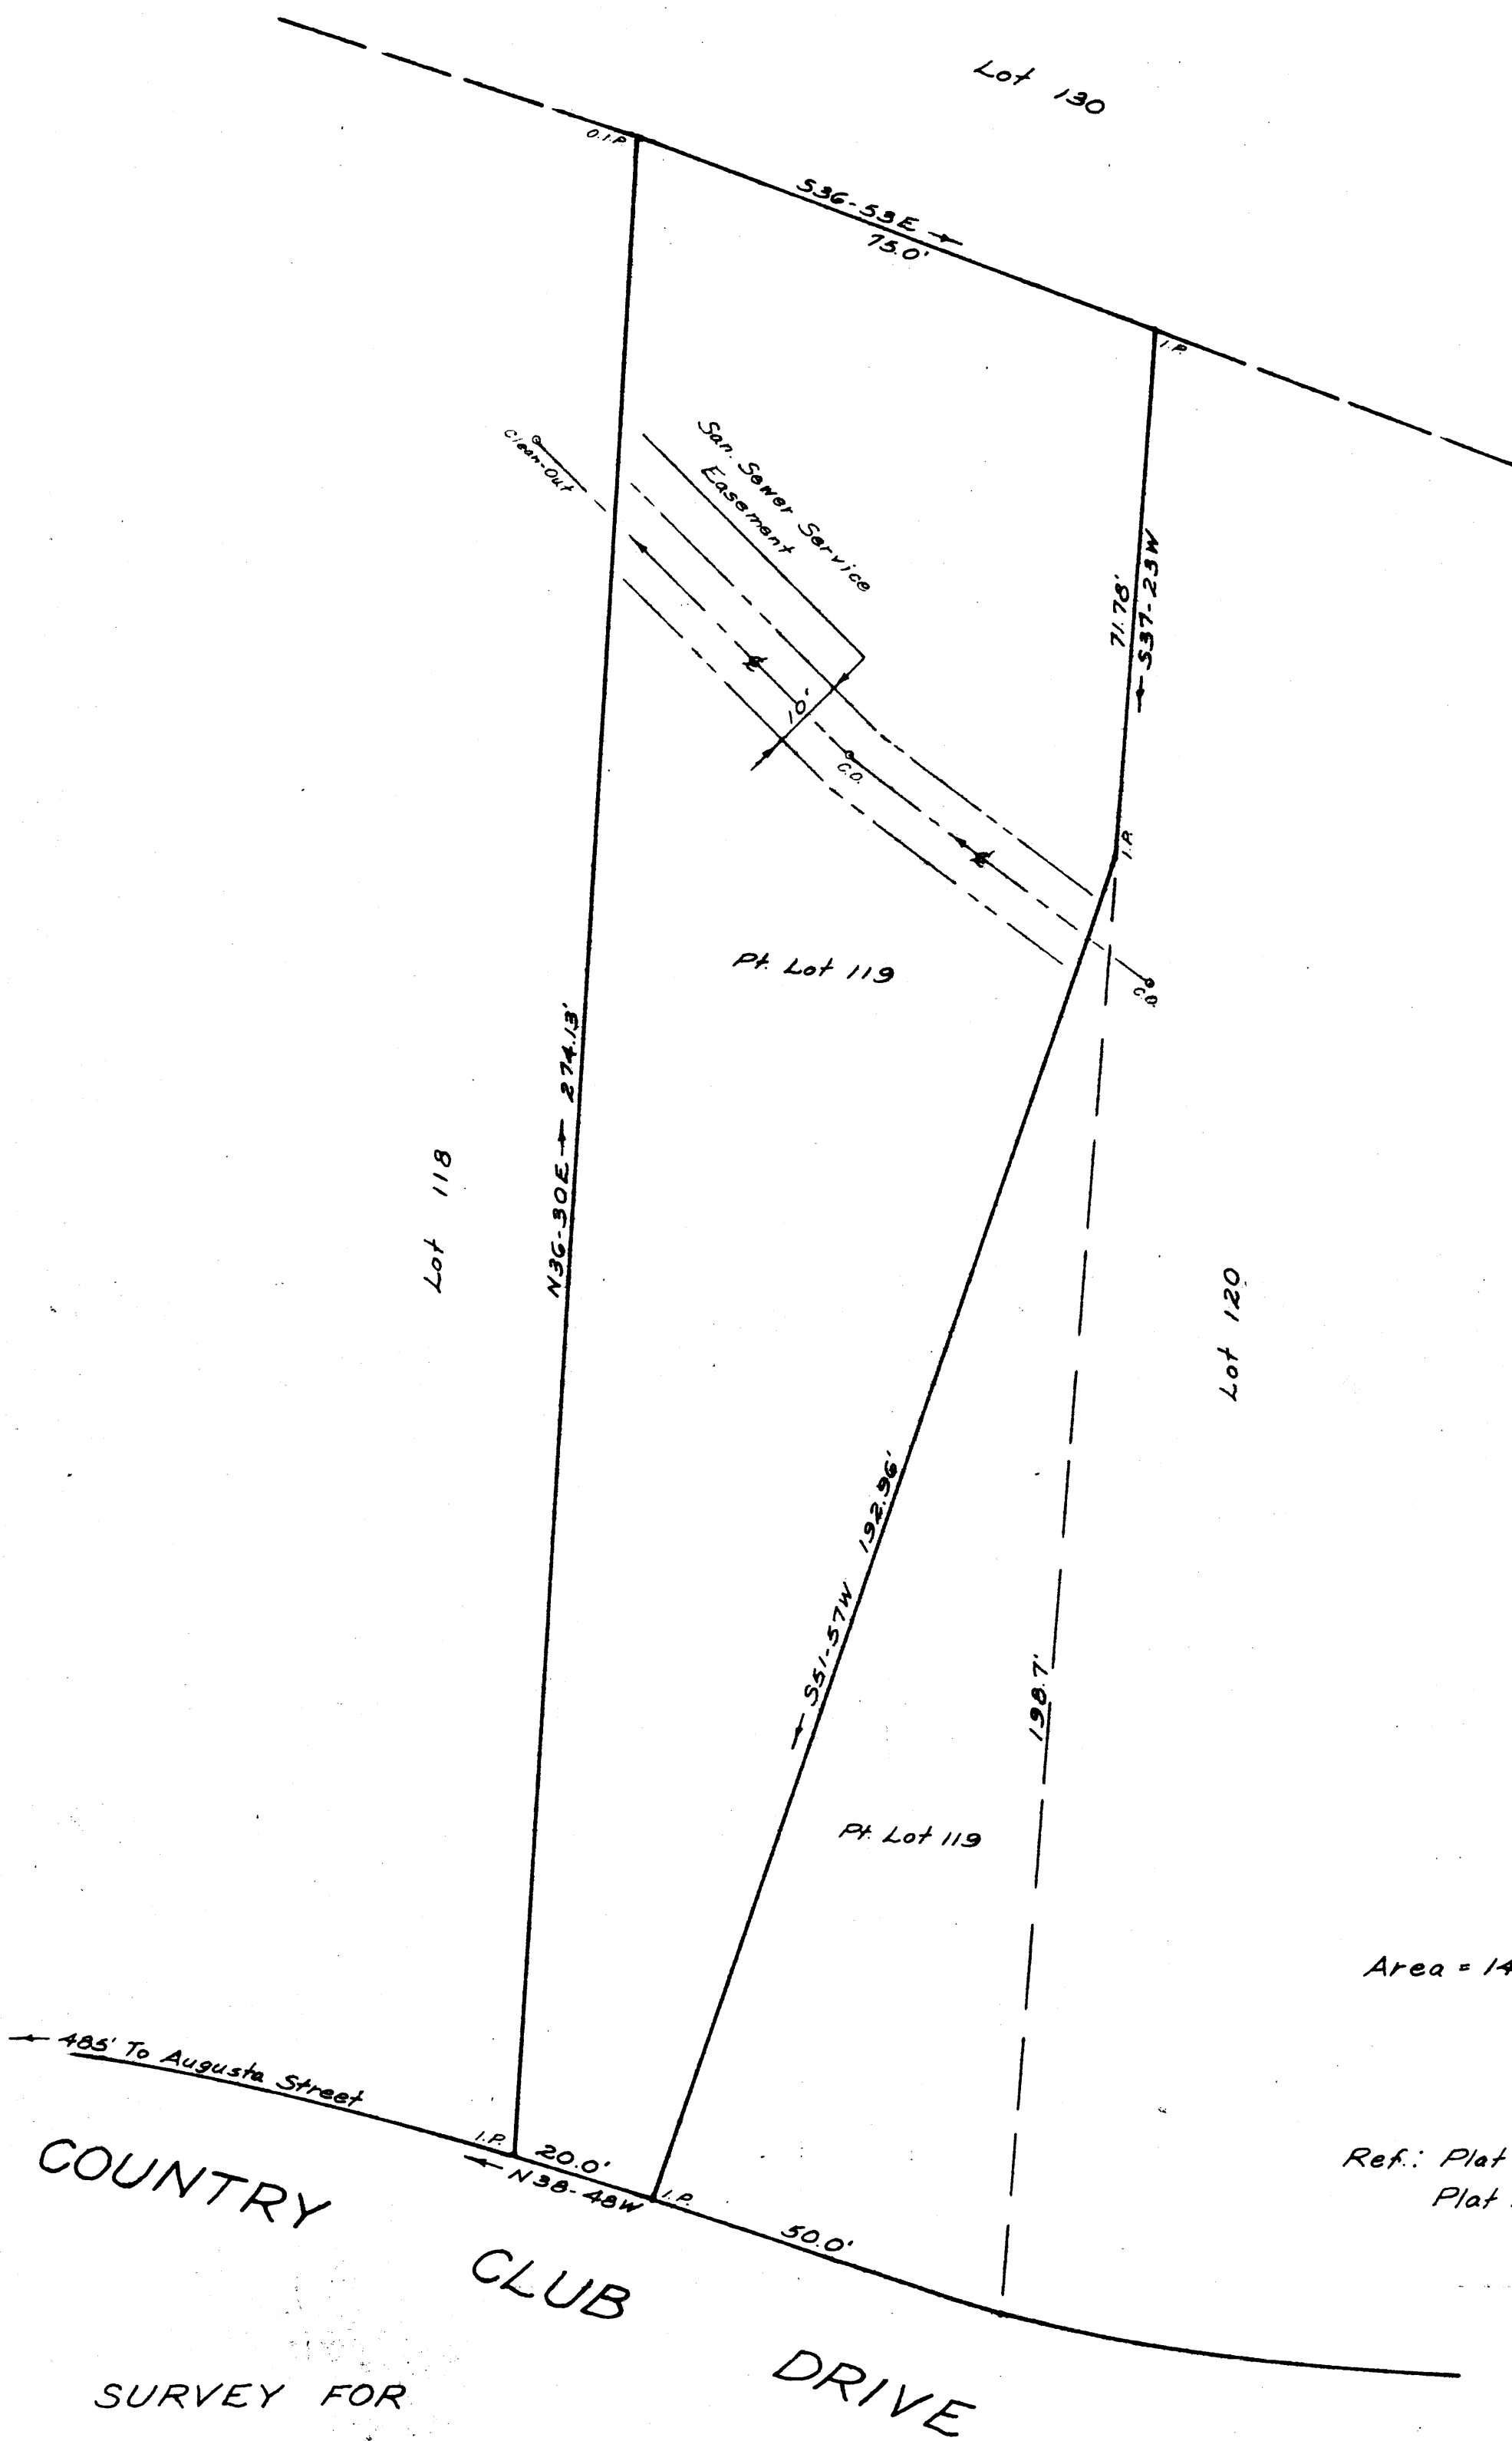


FILED
GREENVILLE, S.C.
SEP 5 3 45 PM '84
DONNIE W. WILKINSLEY
REC.

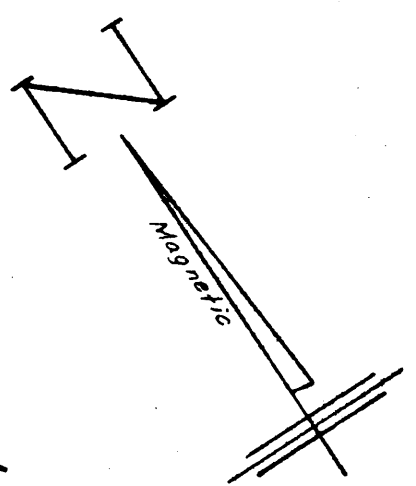

Area = 14,219 Sq. Ft.

Ref.: Plat Of Traxler Park
Plat Bk. "F" - 114 & 115.

COUNTRY CLUB DRIVE
SURVEY FOR
BROOKS R. PRINCE, III



GREENVILLE, S.C.

AUGUST, 1984

10-T-74 7450
SEP 5 1984



W. R. WILLIAMS, JR.
ENGR. / SURVEYOR, Inc.
P. E. & L. S. No. 3979
15 S. MAIN STREET
TRAVELERS REST, S. C.
29690

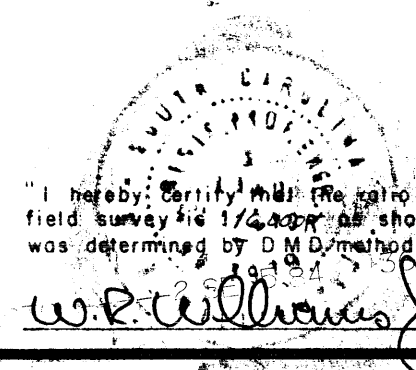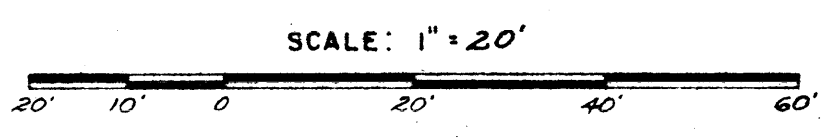

I hereby certify that the ratio of precision of the field survey is 1/4000 as shown hereon and the area was determined by D.M.D. method of area calculation.

W. R. Williams, Jr. P.E. & L.S. No. 3979