
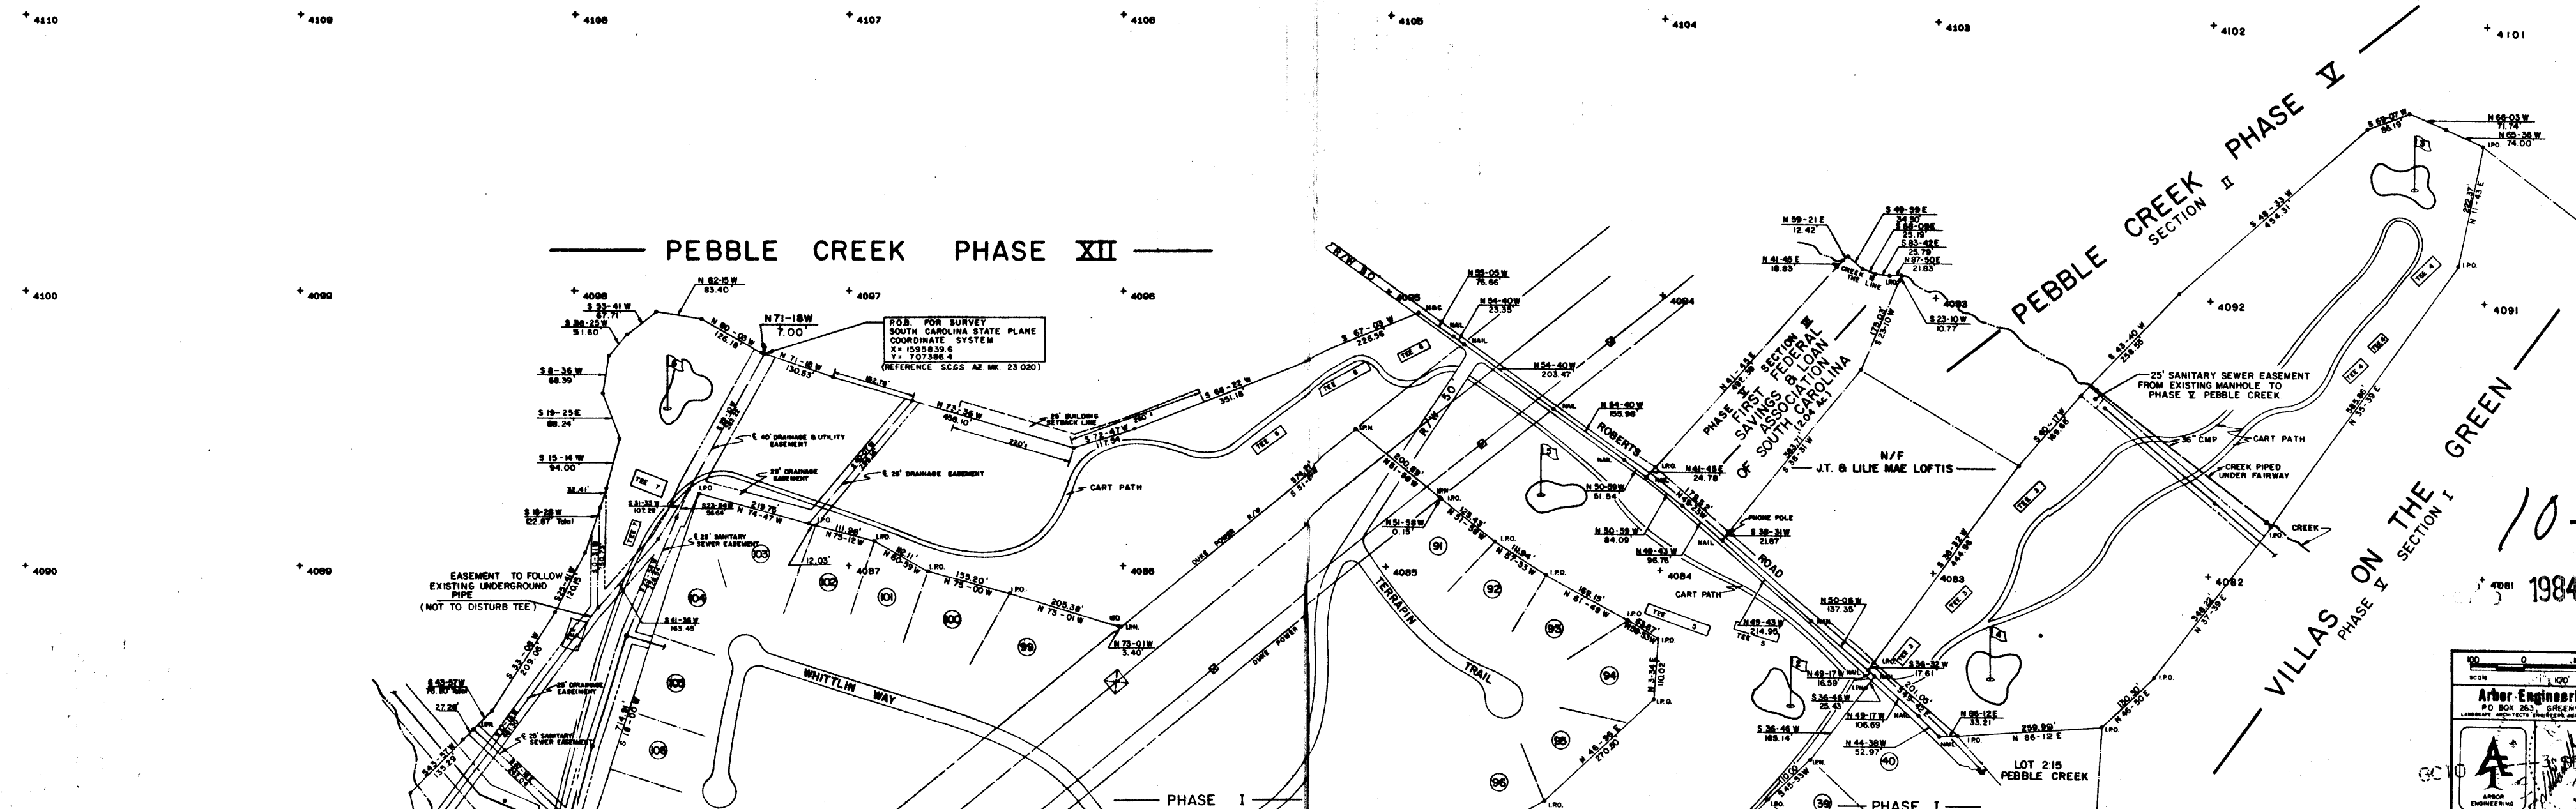


FILED
GREENVILLE, S.C.
SEP 6 10 13 AM '84
DONNIE C. SPANGLER
S.A.C.

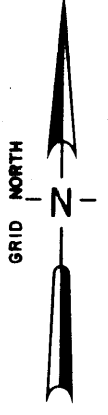

LEGEND	
	GOLF GREENS AND TEES
	IRON PIN OLD
	IRON PIN NEW
	POWER POLE & TOWERS
	CORRUGATED METAL PIPE
	WATER MAIN
	OVERHEAD POWER LINES
	SANITARY SEWER LINE
	25' EASEMENT TYP
	CREEKS OR WATERWAYS
	+ 4022 GRID POINTS
	POWER TRANSFORMER
	TELEPHONE PED

DRAWING INDEX	
SHEET 1 OF 5	
SHEET 2 OF 5	
SHEET 3 OF 5	
SHEET 4 OF 5	
SHEET 5 OF 5	

7505
10-7-76
1984

GENERAL REVISIONS		REVISIONS	
NO	DATE	BY	DESCRIPTION

 Arbor Engineering, Inc. P.O. BOX 263 GREENVILLE, S.C. ENGINEERS ARCHITECTS PLANNERS SURVEYORS	PROPERTY SURVEY OF PEBBLE CREEK COUNTRY CLUB, INC. COUNTRY CLUB & GOLF COURSE 013 PROPERTY GREENVILLE SOUTH CAROLINA RES. DATE 29 JUNE 1984 SCALE 1" = 100' SHEET 1 OF 5 8411
---	---

MICROFILMED