
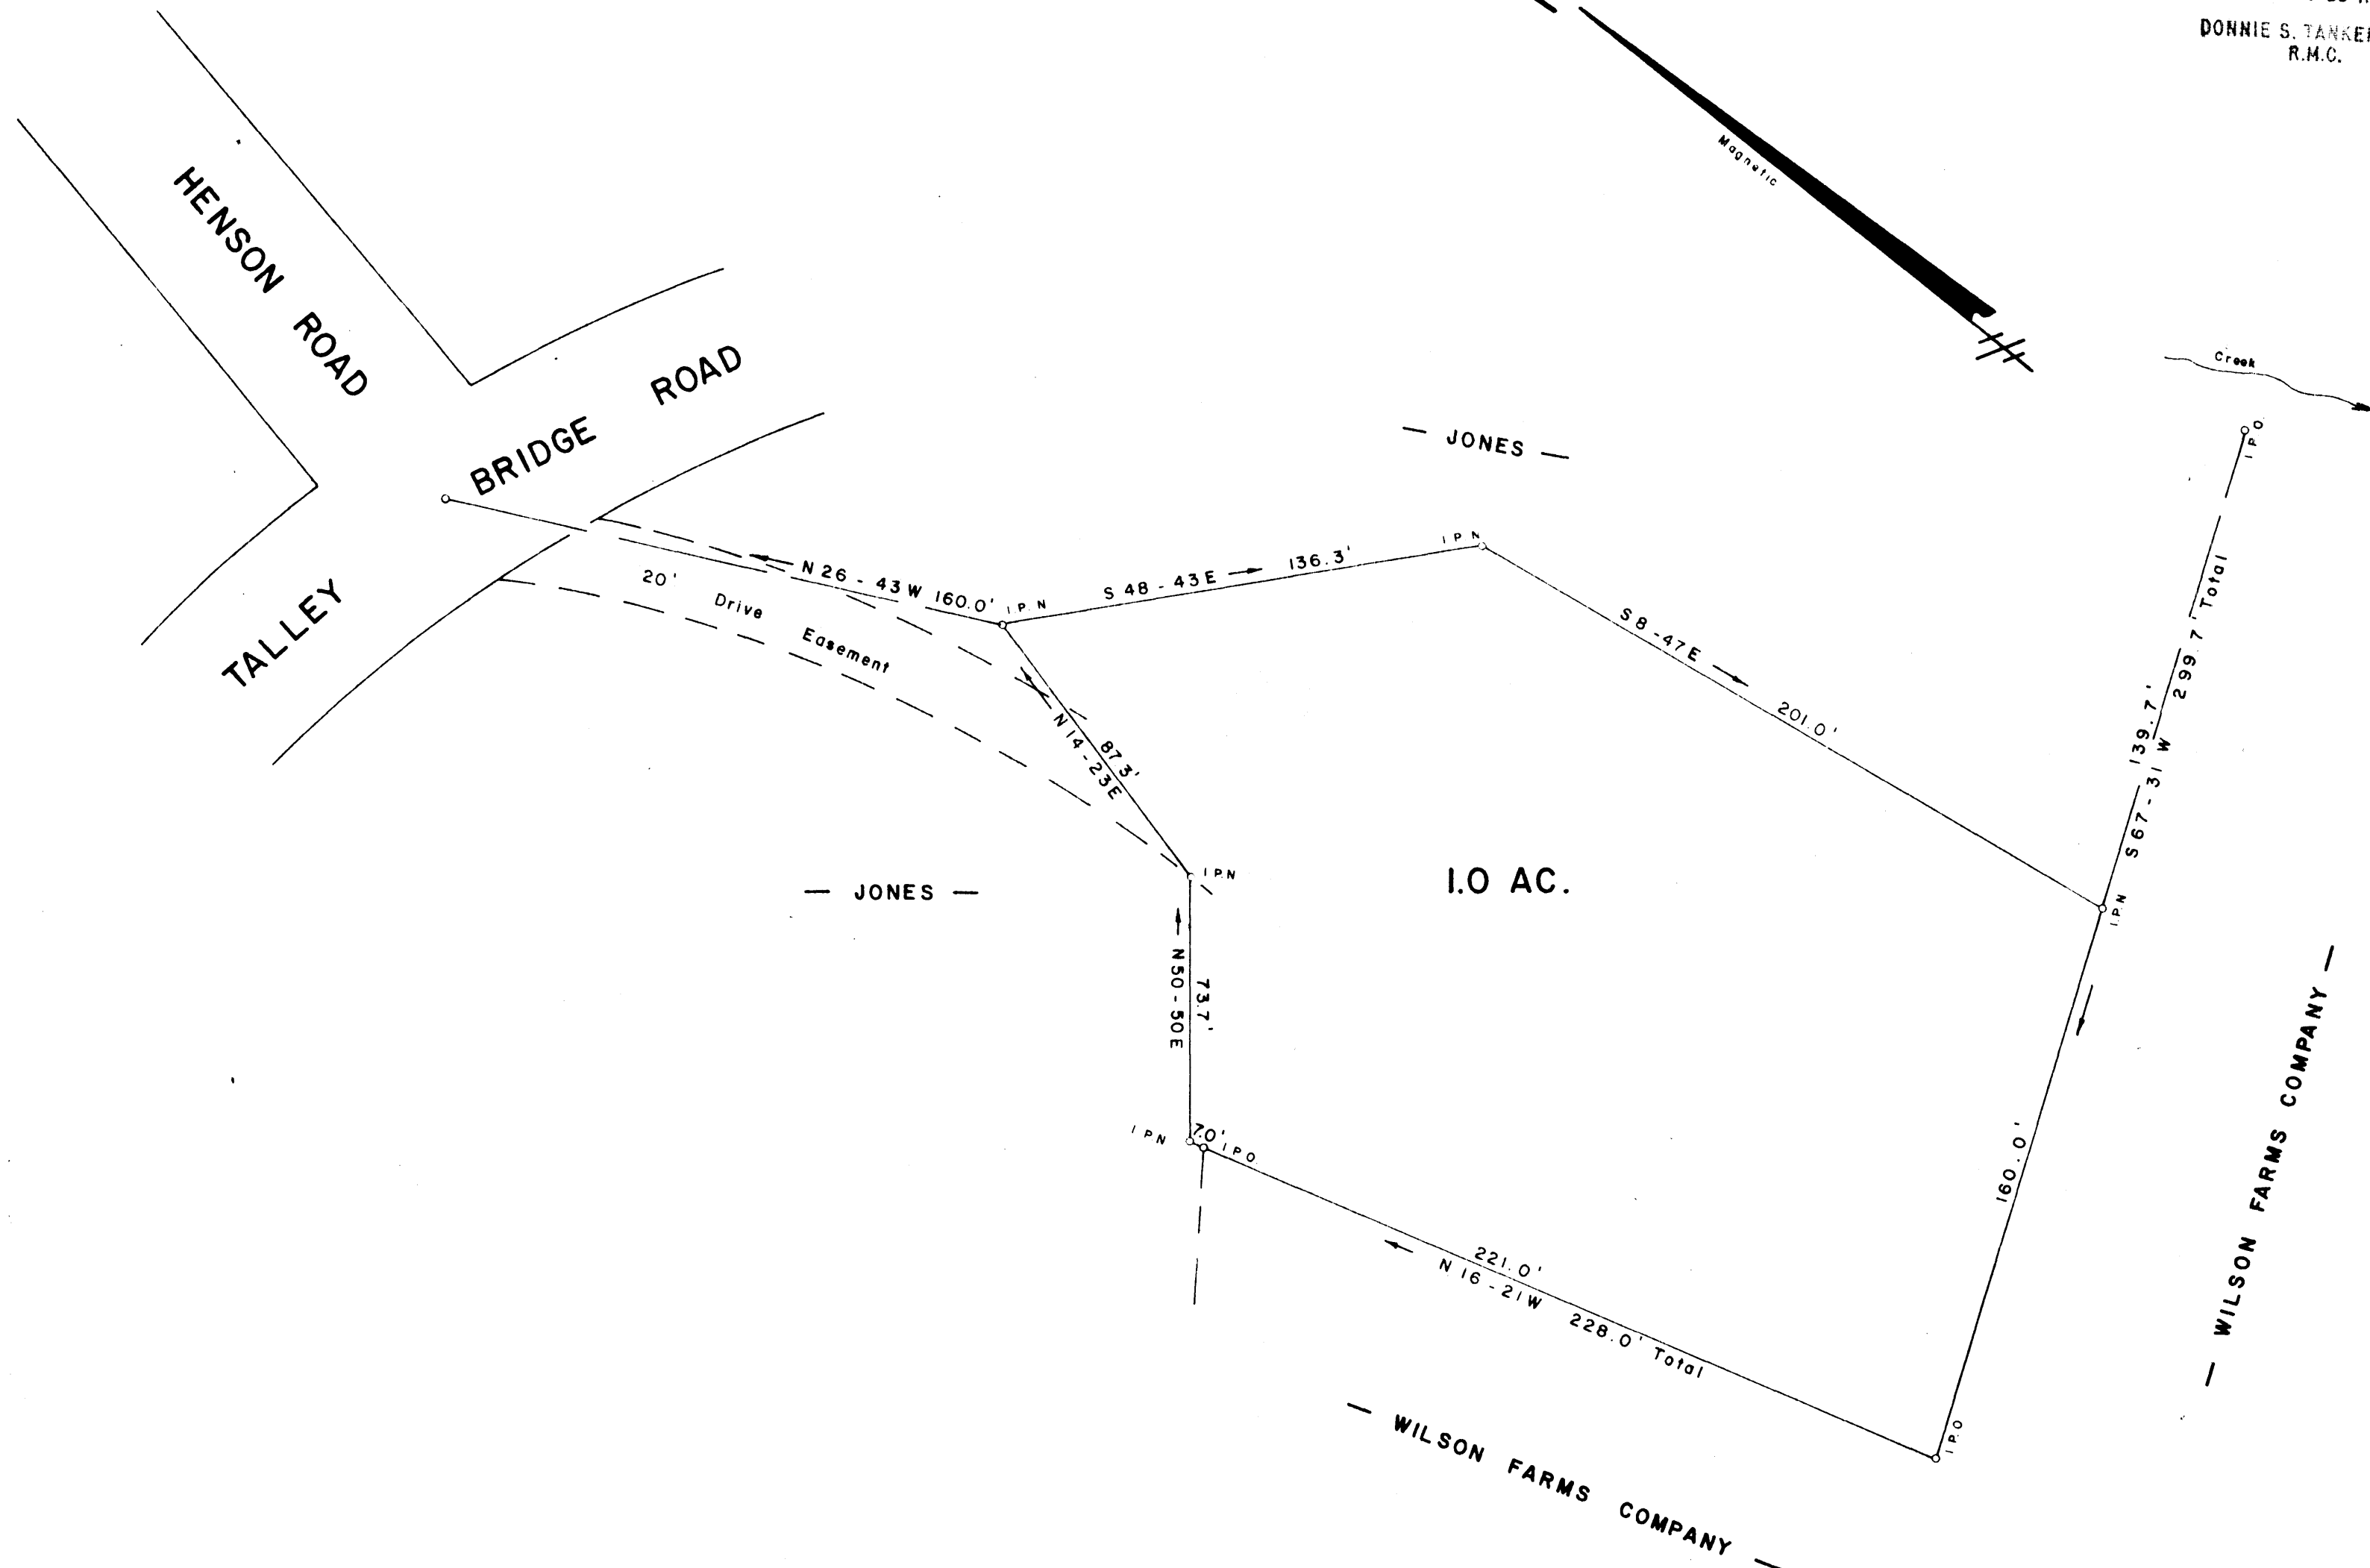


FILED
 GREENVILLE CO. S.C.
 SEP 18 10 35 AM '84
 DONNIE S. TANKERSLEY
 R.M.C.

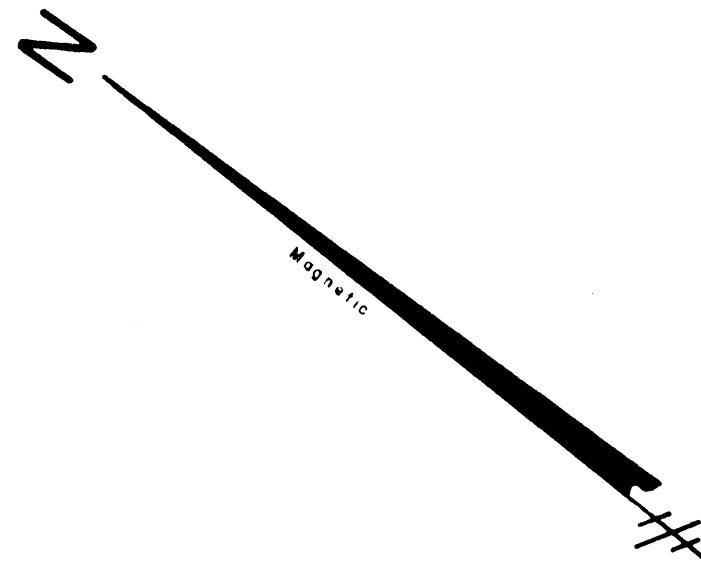



SURVEY FOR
 OTIS A. HOLLOWAY
 BRENDA J. HOLLOWAY
 NEAR MARIETTA GREENVILLE CO.
 SOUTH CAROLINA
 SEPTEMBER 14, 1984

SEP 18 1984

8628 ✓

10-T-89

I Hereby Certify That The Ratio Of Precision
 Of The Field Survey Is 1/5700 As
 Shown Hereon And The Area Wds Determined
 By D. M. C. [Signature]

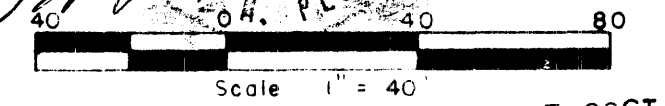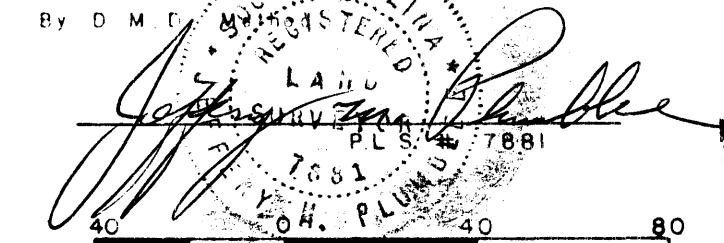

JEFFERY M. PLUMBLEE, INC.
 LAND SURVEYING

P O BOX 788
 TRAVELERS REST S. C. 29690 (803) 834-4426

MICROFILMED