

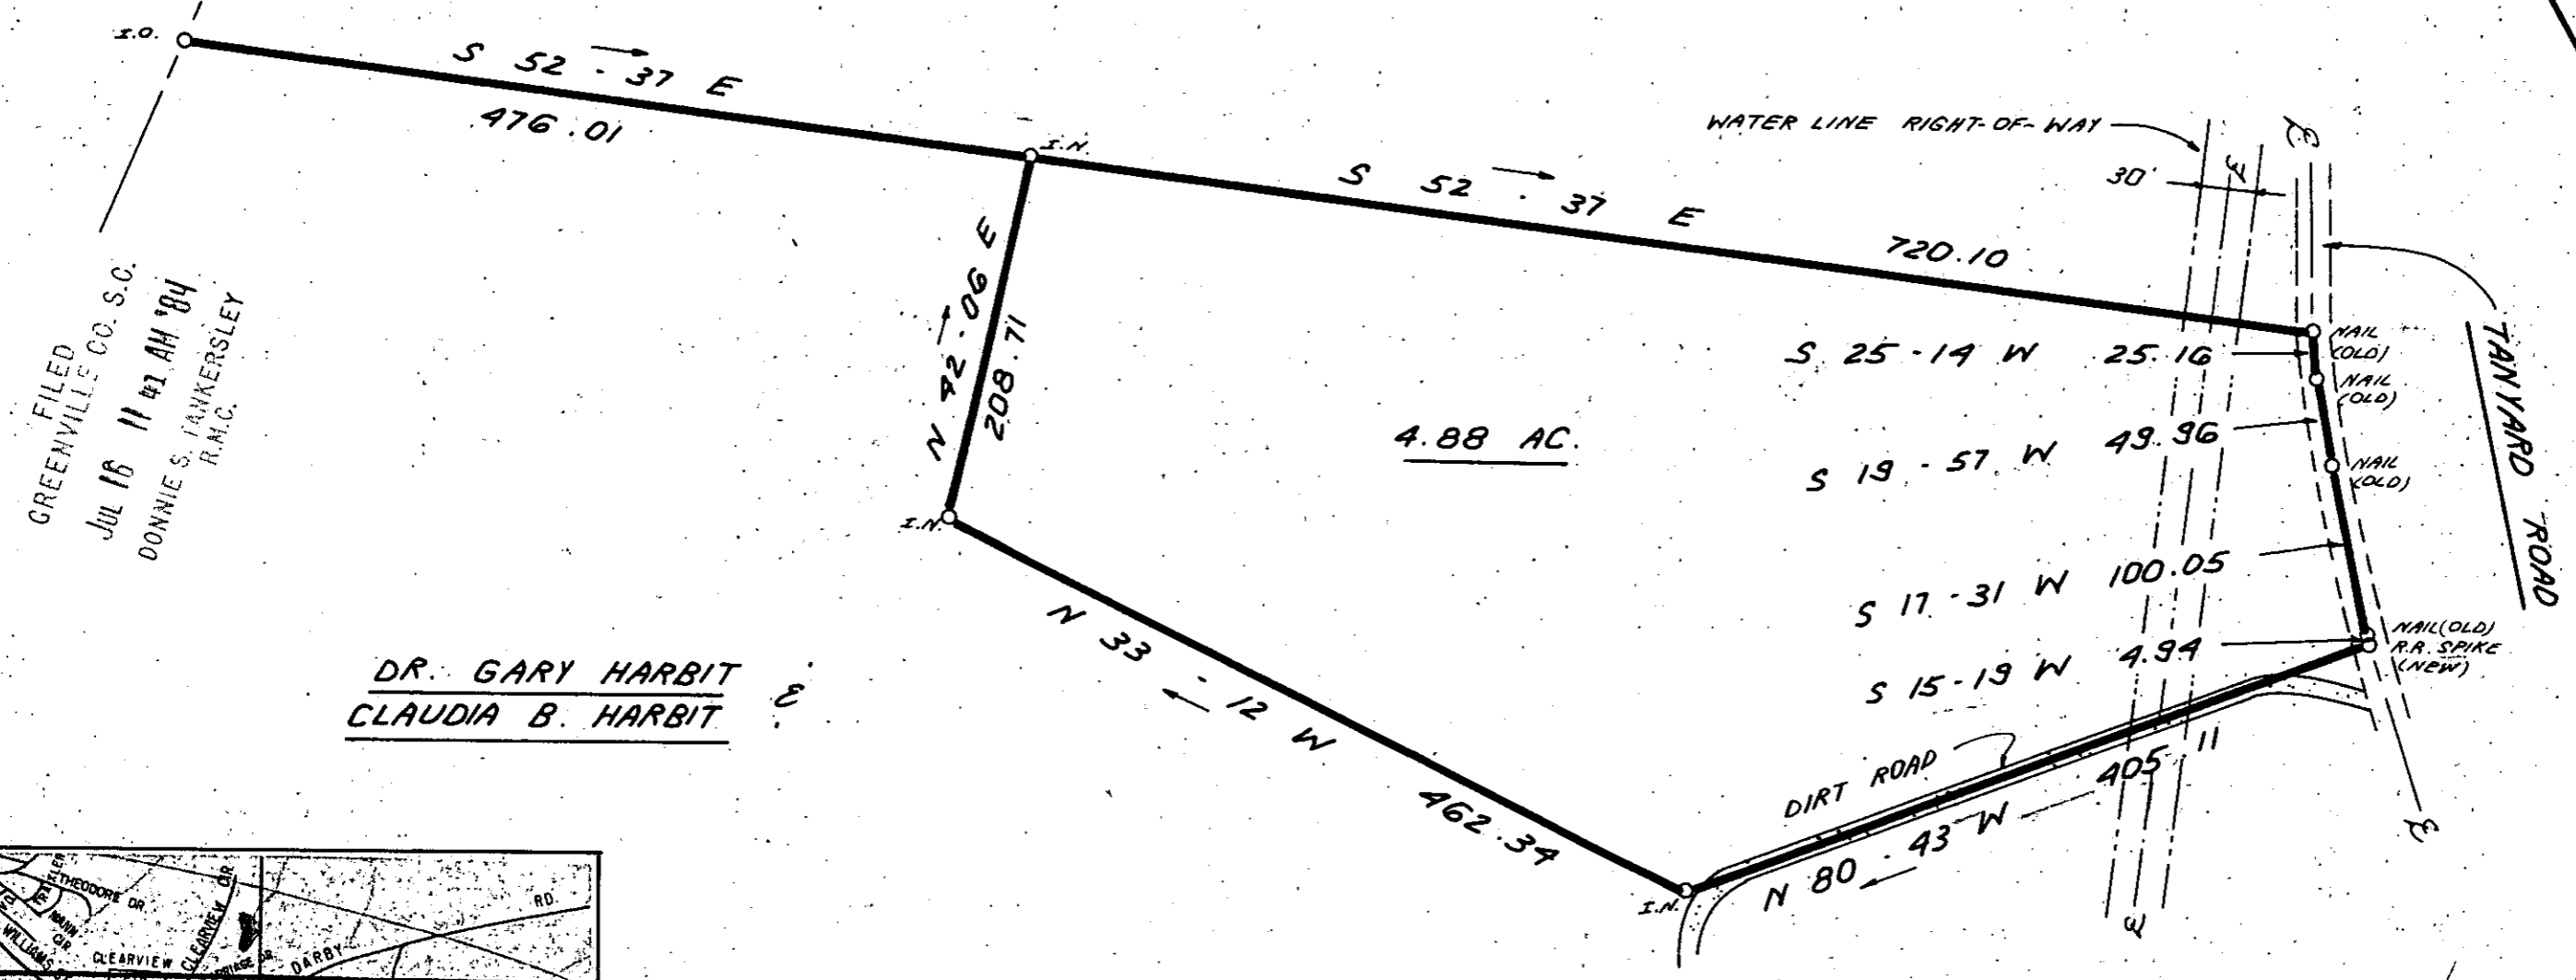


ANSEL ALEWINE
N/F

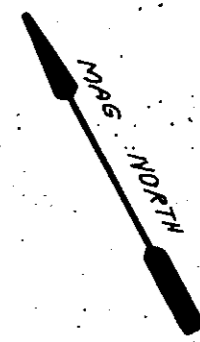


FILED
GREENVILLE CO. S.C.
JUL 16 11 41 AM '84
DONNIE S. TANKERSLEY
R.M.C.

DR. GARY HARBIT
CLAUDIA B. HARBIT

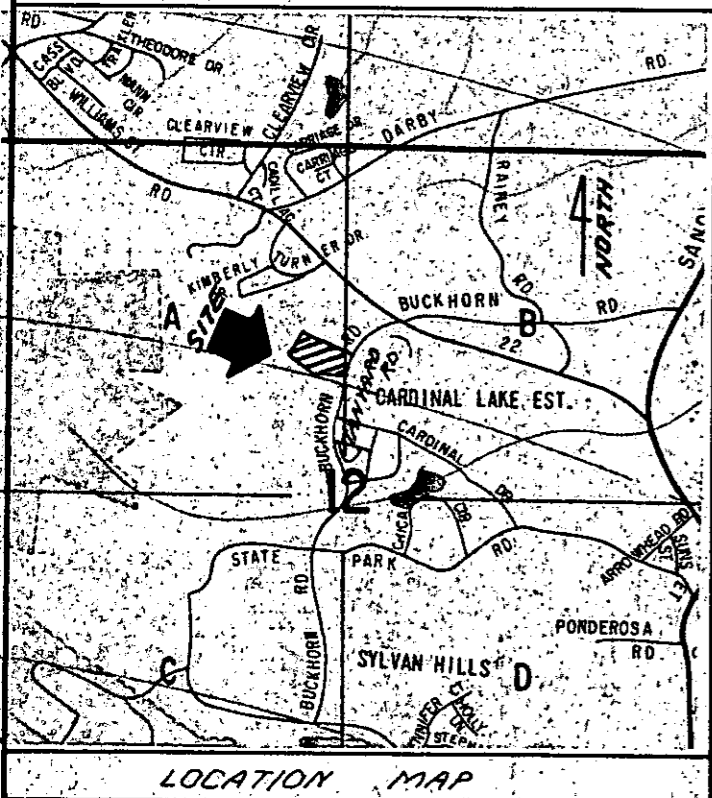


1713
JUL 16 1984
10-6-13

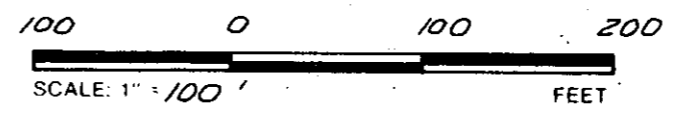

I hereby certify that the ratio of precision of the field survey is 1/5,000 as shown hereon and the area was determined by DMD Method.

James R. Freeland
James R. Freeland RLS & PE 4781

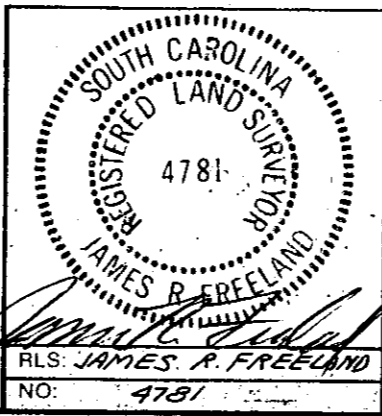

STATE OF SOUTH CAROLINA
GREENVILLE COUNTY

SURVEY FOR
KENNETH L. ELDER

FREELAND & ASSOCIATES Engineers • Land Surveyors 318 WEST STONE AVENUE GREENVILLE, S.C. (803) 271-4924	
PLAT BOOK	60 @ 60
DEED BOOK	1093-453
TAX MAP	4981-1-62.1
PARTY CHIEF	B.C.
DRAWN	K.E.G.
DATE	JULY 12, 1984
DWG. NO.	11470

THE PRINT MACHINE, INC. MARYLENE, N.C. 27568

MICROFILMED