
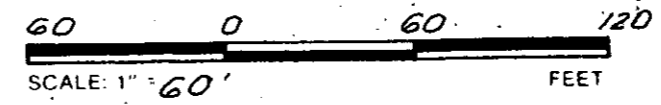
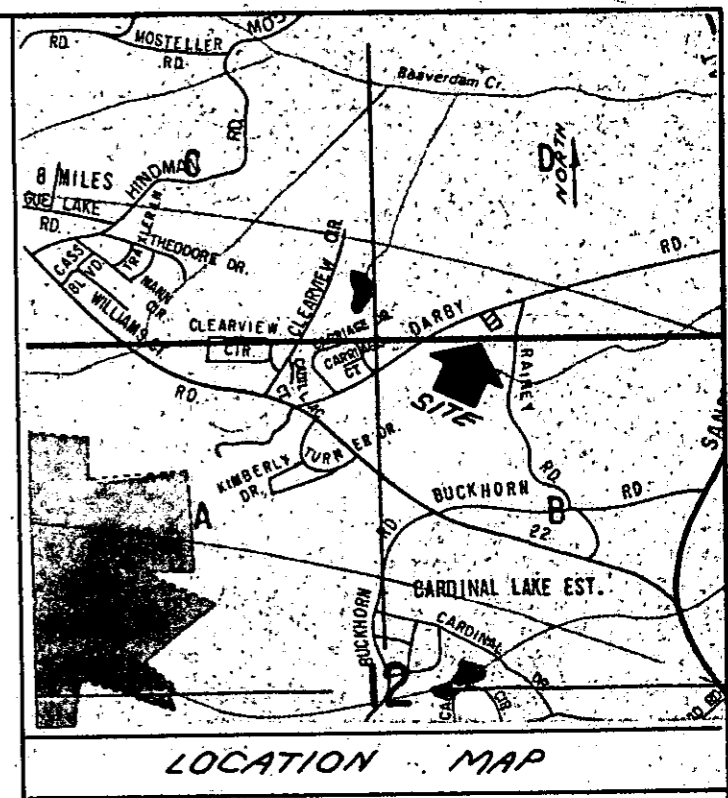


THE PRINT MACHINE, INC. N41289

FILED
GREENVILLE CO. S.C.
JUL 18 12 01 PM '84
DONNIE S. TANKERSLEY
R.M.C.

10-a-22

1981

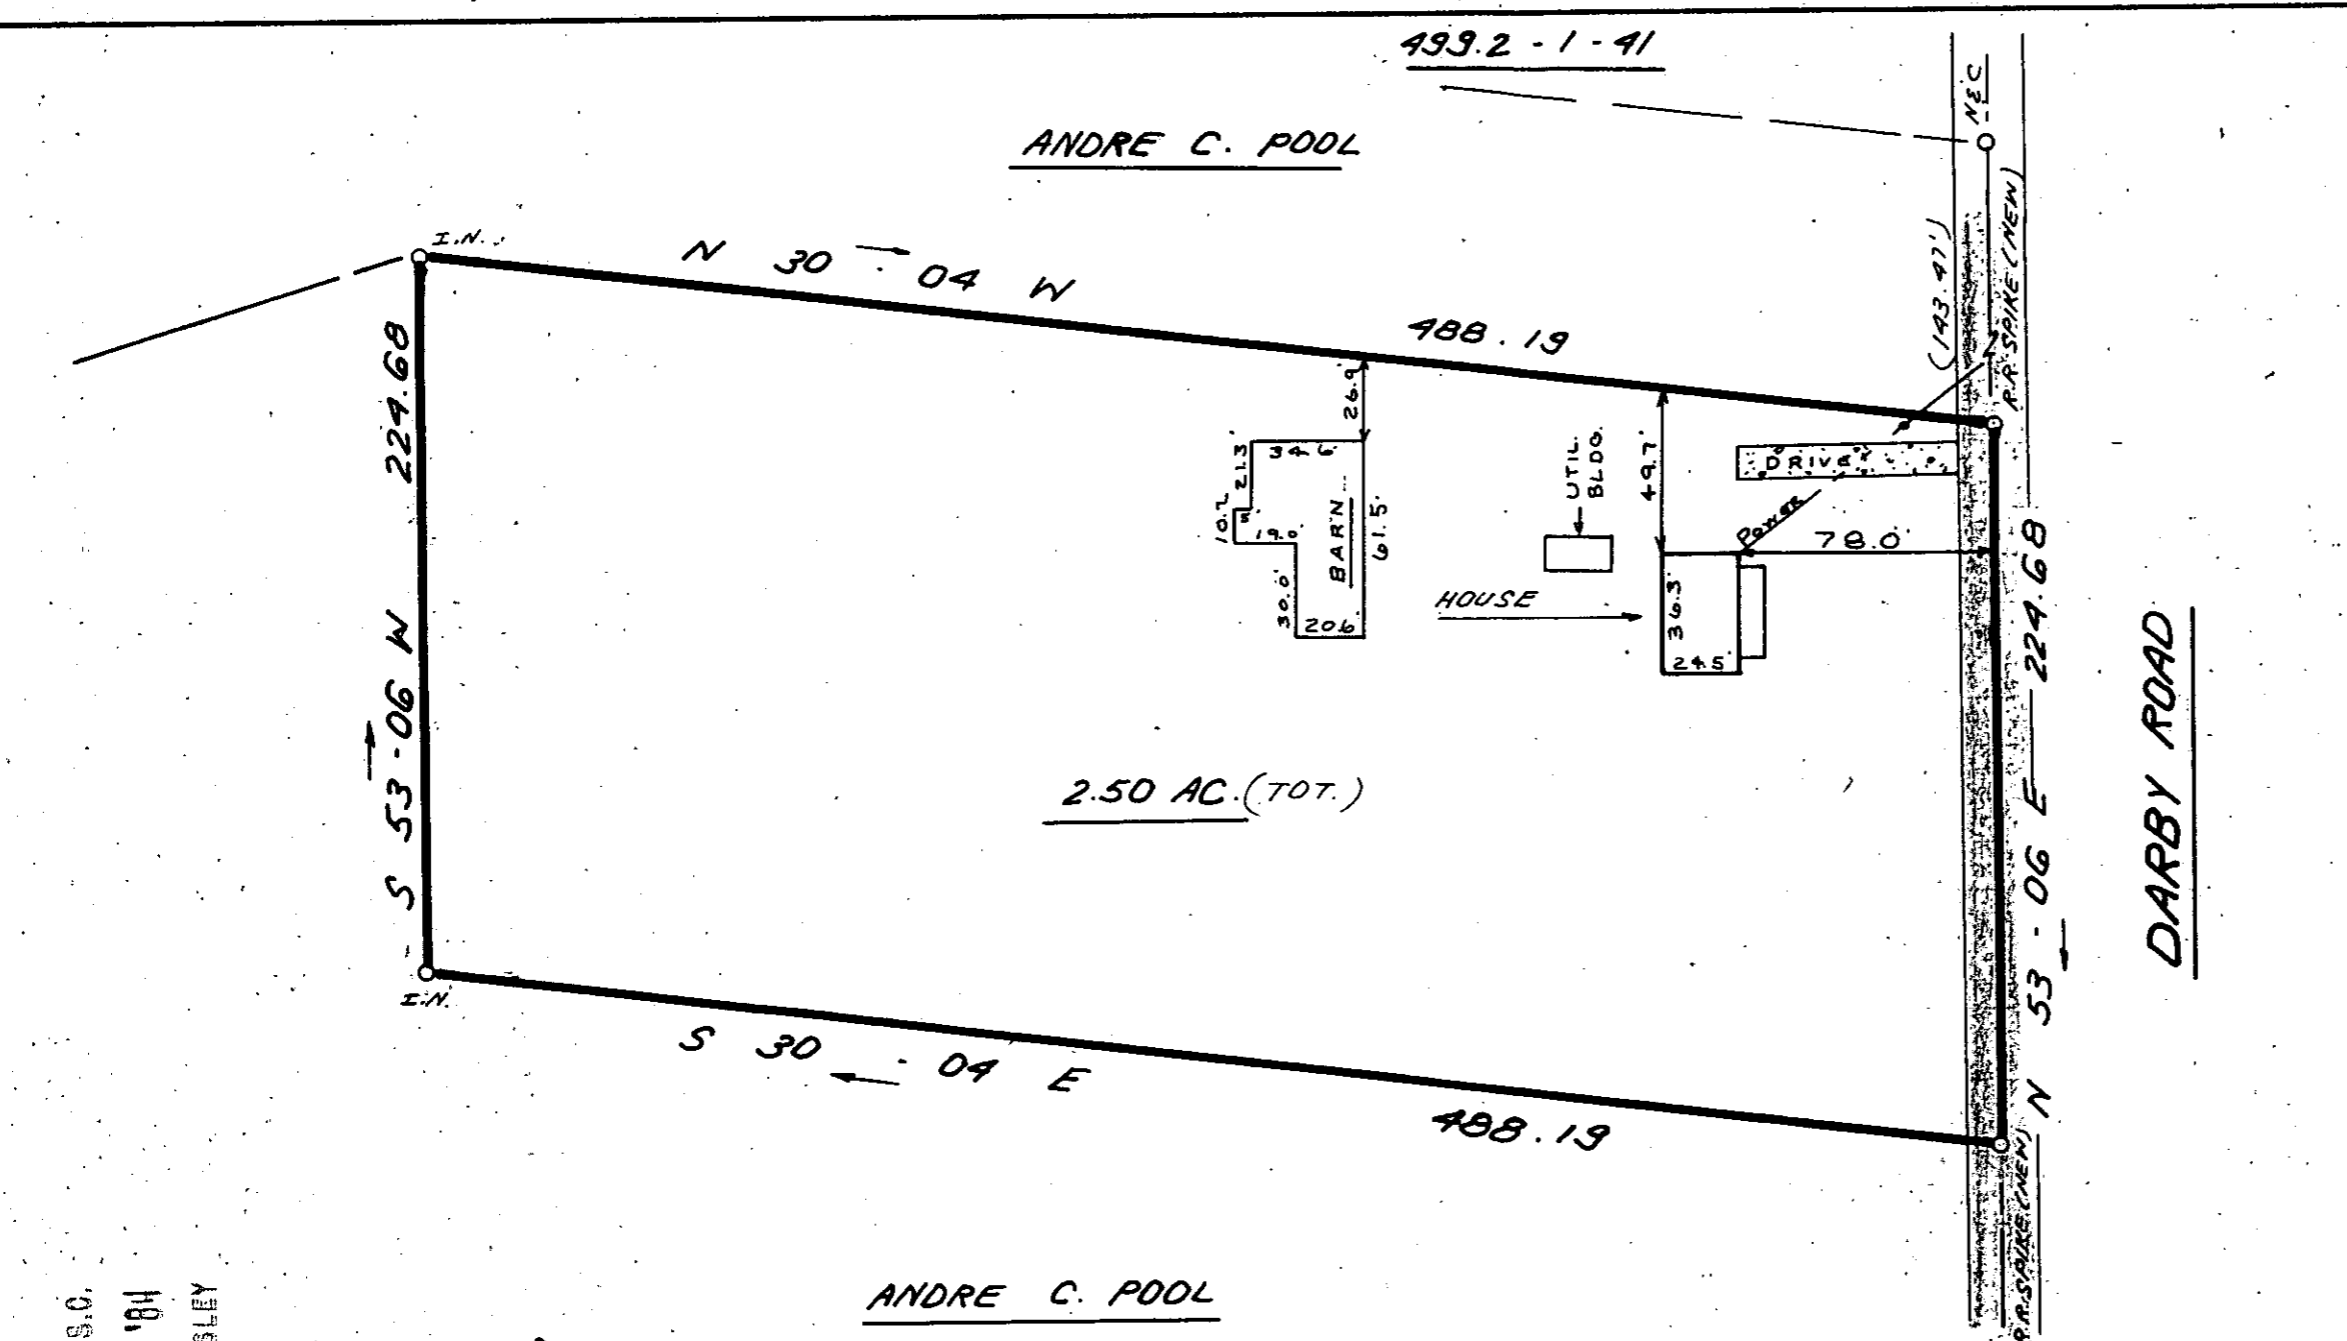

THIS IS TO CERTIFY THAT THE PROPERTY SHOWN ON THIS PLAT WAS SURVEYED UNDER MY DIRECT SUPERVISION. PROPERTY LINES AND IMPROVEMENTS SHOWN ARE LOCATED CORRECTLY AND THAT NO VISIBLE ENCROACHMENTS EXIST UNLESS OTHERWISE SHOWN. THIS PROPERTY IS NOT LOCATED IN A DESIGNATED FLOOD HAZARD AREA.

REGISTERED LAND SURVEYOR
SOUTH CAROLINA
JAMES R. FREELAND
4781

RLS: JAMES R. FREELAND
NO: 4781

STATE OF SOUTH CAROLINA
GREENVILLE COUNTY

SURVEY FOR
GARY G. HARBIT
CLAUDIA B. HARBIT

JUL 18 84

FREELAND & ASSOCIATES
Engineers • Land Surveyors
318 WEST STONE AVENUE.
GREENVILLE, S.C.
(803) 271-4924

PLAT BOOK
DEED BOOK 1009-171
TAX MAP OF 499.2-1-90
PARTY CHIEF B.C. JOHNSON
DRAWN K.E.G.
DATE JULY 13, 1984
DWG. NO. 11481-2

MICROFILMED