



MICROFILMED

FILED
GREENVILLE CO. S.C.
JUL 19 12 41 PM '84
DONNIE S. TANKERSLEY
R.M.C.

499.2-1-41

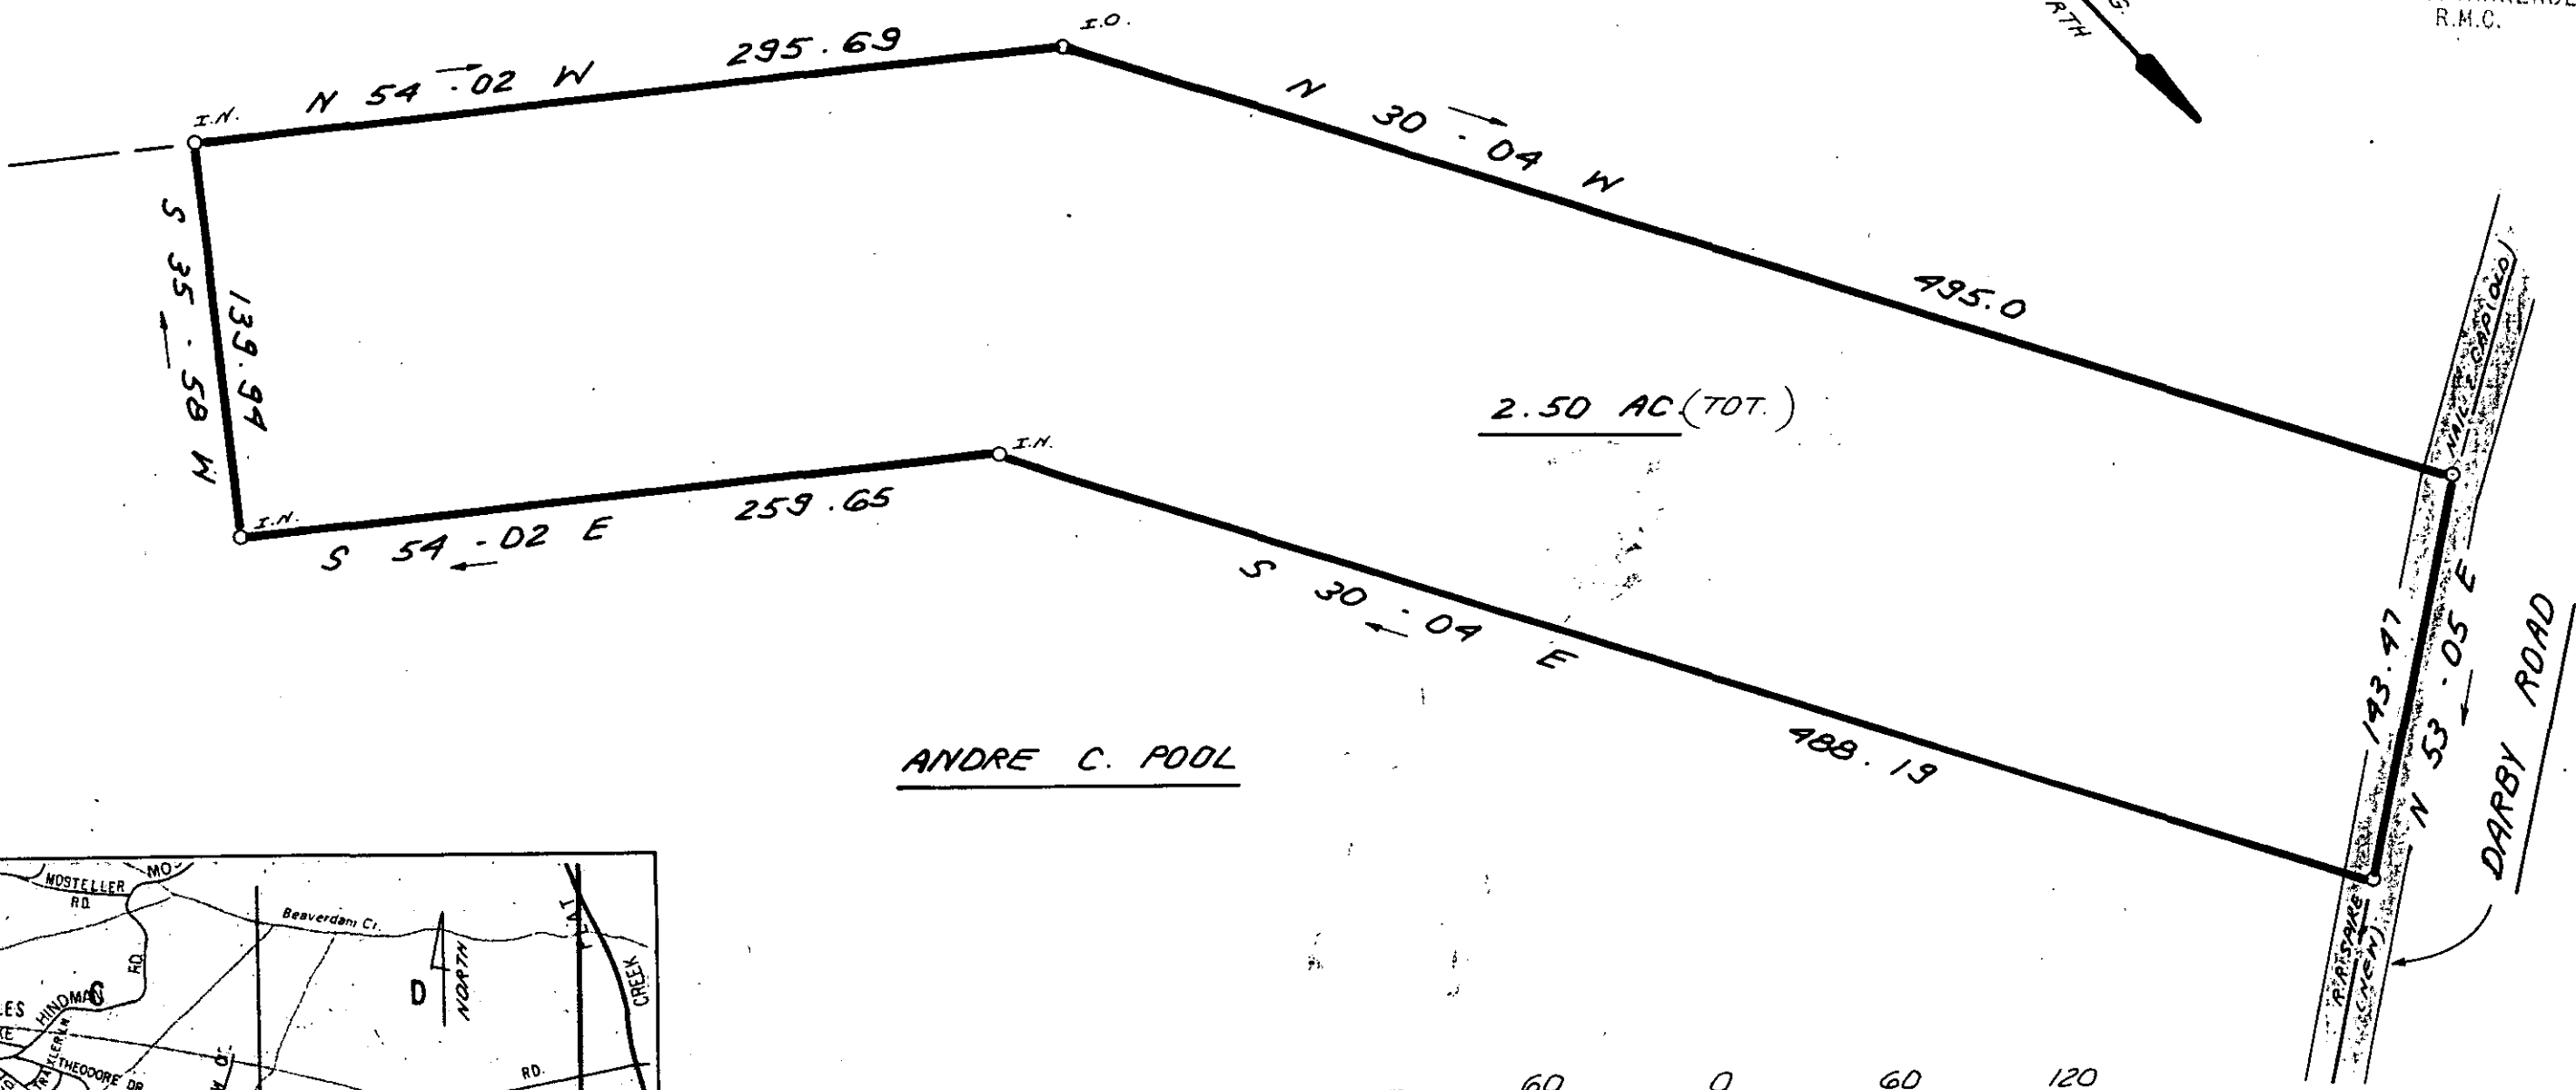

ANDRE C. POOL

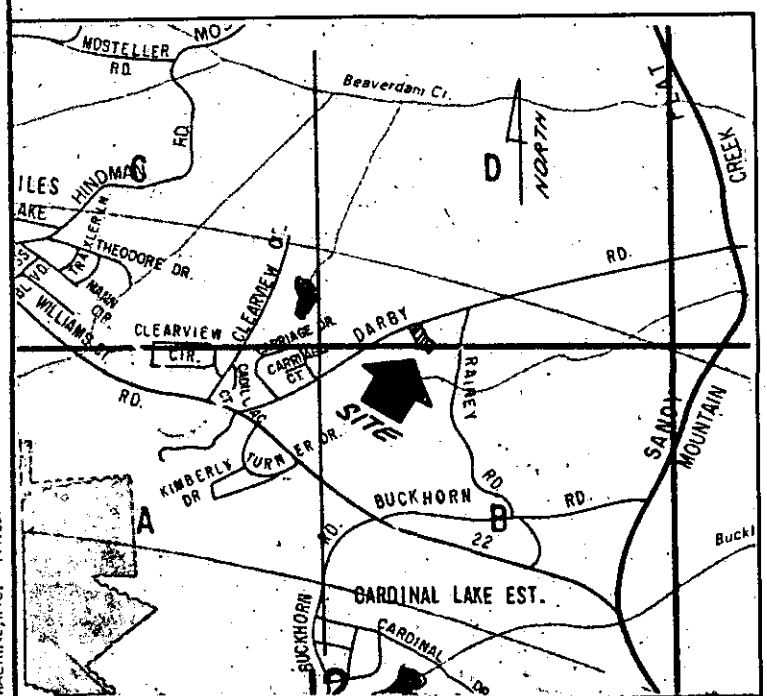

LOCATION MAP

I hereby certify that the ratio of precision of the field survey is 1/5,000 as shown hereon and the area was determined by DMD Method.

James R. Freeland
James R. Freeland RLS & PE 4781

2095
10-11-26



SOUTH CAROLINA
REGISTERED LAND SURVEYOR
JAMES R. FREELAND
NO. 4781

STATE OF SOUTH CAROLINA
GREENVILLE COUNTY

SURVEY FOR
GARY G. HARBIT
CLAUDIA B. HARBIT

FREELAND & ASSOCIATES Engineers • Land Surveyors 318 WEST STONE AVENUE. GREENVILLE, S.C. (803) 271-4924	
PLAT BOOK	
DEED BOOK	1009-171
TAX MAP PT.	499.2-1-90
PARTY CHIEF	B.C.
DRAWN	K.E.G.
DATE	JULY 13, 1984
DWG. NO.	11,481-1