


FILED  
GREENVILLE CO. S.C.


AUG 16 3 28 PM 1984

DONNIE S. PARKERSLEY  
R.M.C.

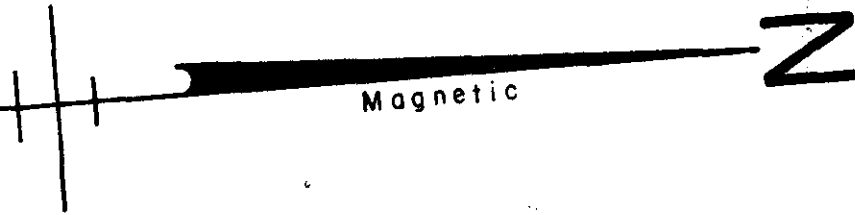

MICROFILMED

— RICE —

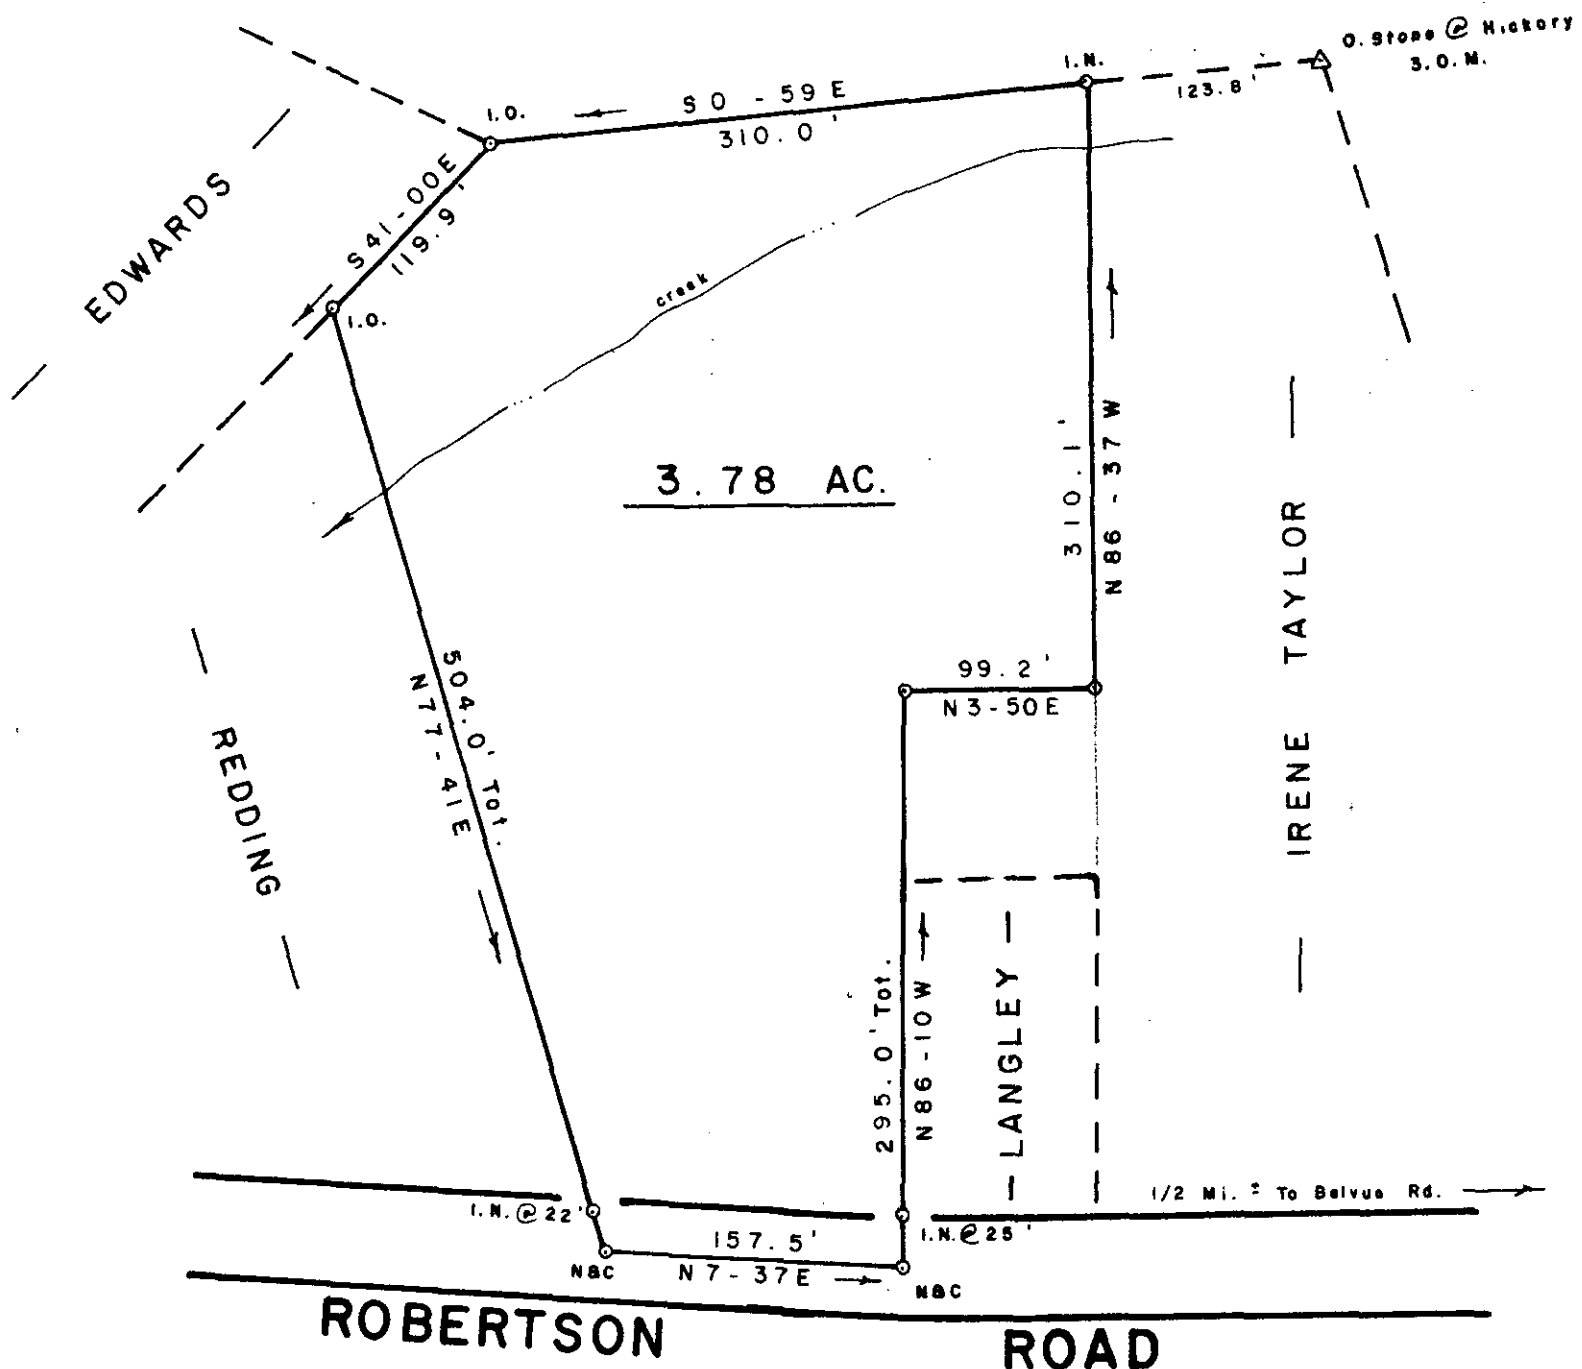

SURVEY FOR

HAZEL IRENE RAMPEY

NEAR TRAVELERS REST GREENVILLE CO.

SOUTH CAROLINA

AUG 16 1984

JULY 10, 1984

10-4-77

5154

SCALE: 1" = 100'



W. R. WILLIAMS, JR.  
ENGINEER / SURVEYOR  
P. E. & L. S. No. 3979  
15 S. MAIN STREET  
TRAVELERS REST, S. C.  
29690

"I hereby certify that the ratio of precision of the field survey is 1/5000, as shown hereon and the area was determined by the method of area calculation."

*W. R. Williams, Jr.*

P. E. & L. S. No. 3979