


FILED
GREENVILLE CO. S.C.
AUG 30 10 03 AM '84
DONNIE S. WALKERSLEY
R.M.C.

WEST WASHINGTON STREET

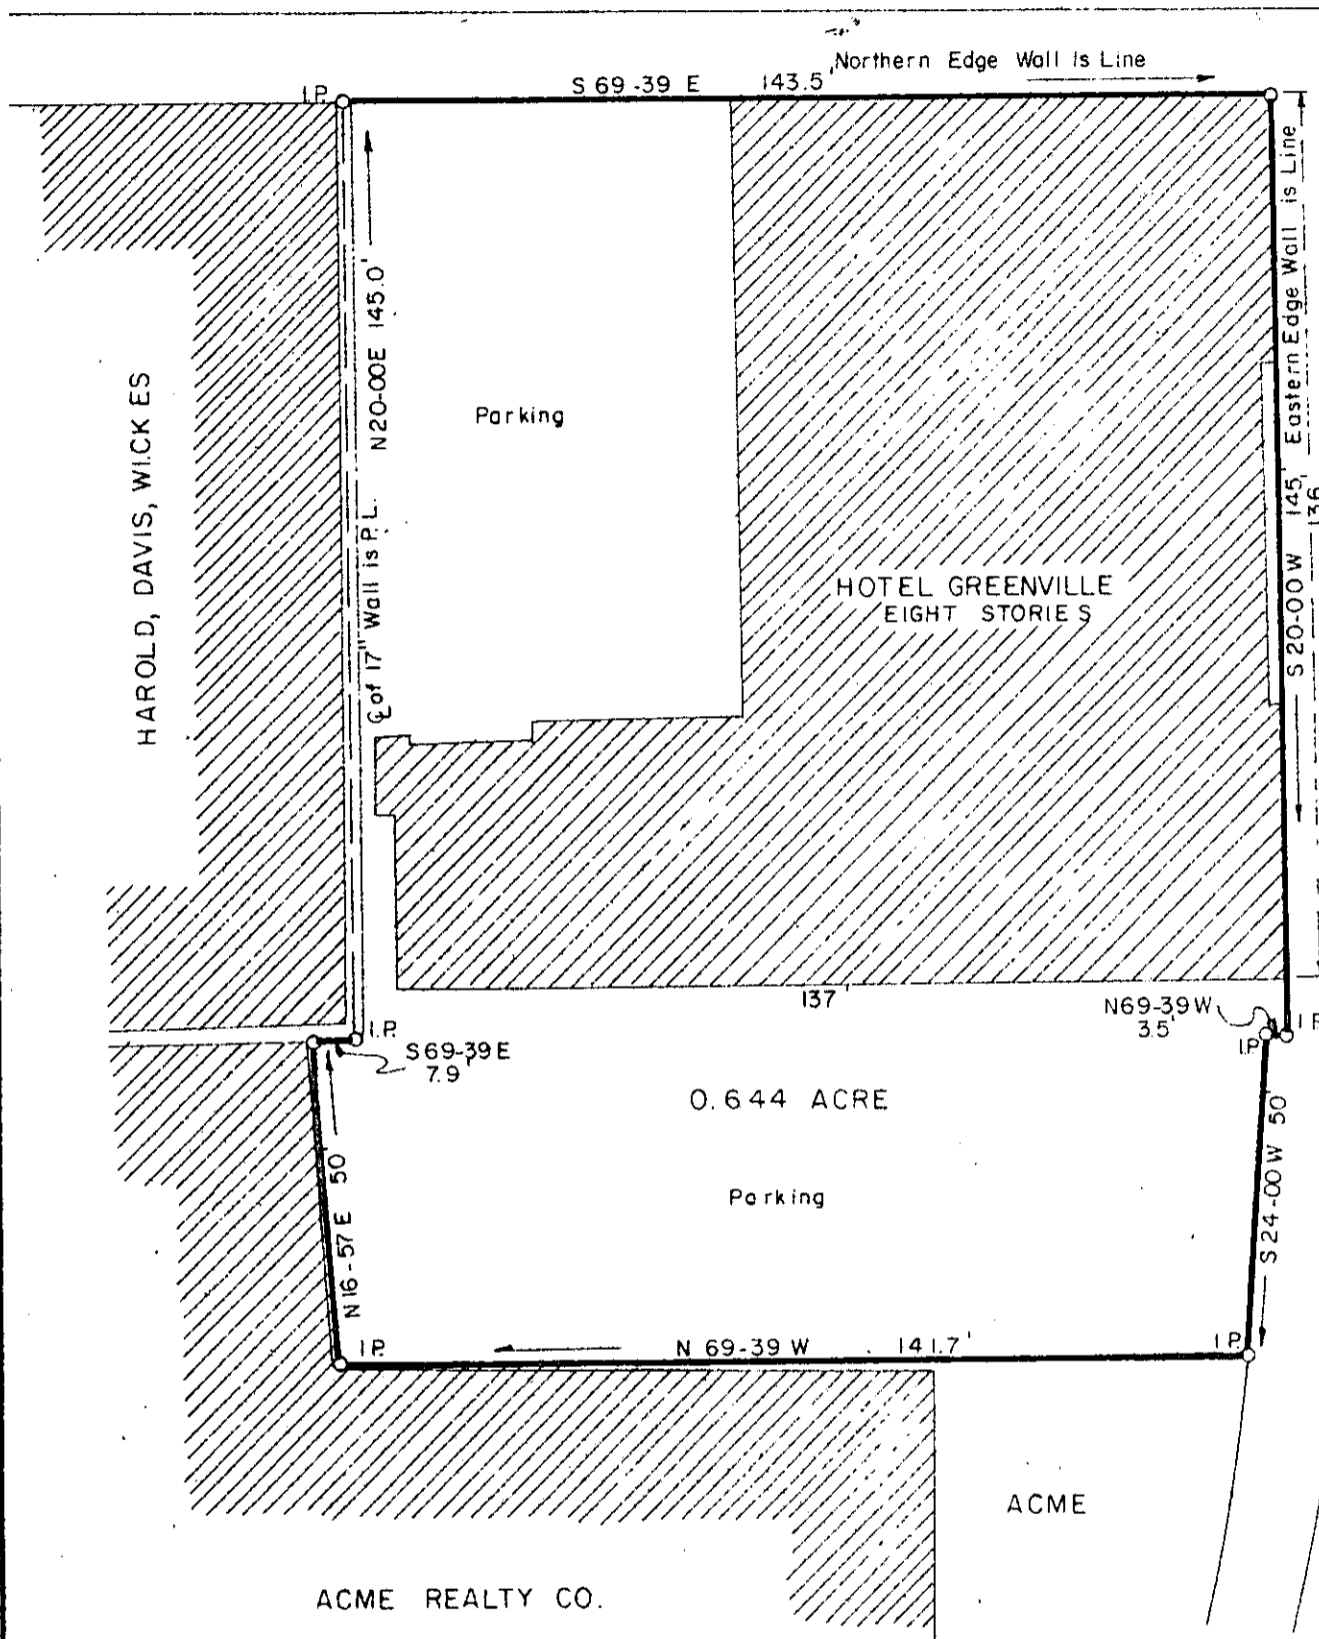

SOUTH RICHARDSON STREET

PROPERTY OF
GREENVILLE ASSOCIATES,
 A SOUTH CAROLINA LIMITED PARTNERSHIP
 GREENVILLE COUNTY, S.C.

Scale 1" = 30' August, 1984

6726
10-11-97
AUG 30 1984

To all persons interested in the title to this property as described in this survey, this is to certify that on the 8th day of August, 1984, we surveyed the property shown on this plat; and that the buildings located on said lot do not encroach or project on adjacent streets or property; and that no adjacent buildings or walls encroach or project on said premises; and from information from Greenville County, this structure is not in a designated flood area.

R. W. Dalton
 DALTON & NEVES CO., INC. ENGINEERS