


MICROFILMED

FILED
GREENVILLE CO. S.C.

JUL 12 10 14 AM '84

DONNIE S. TANKERSLEY
R.M.C.

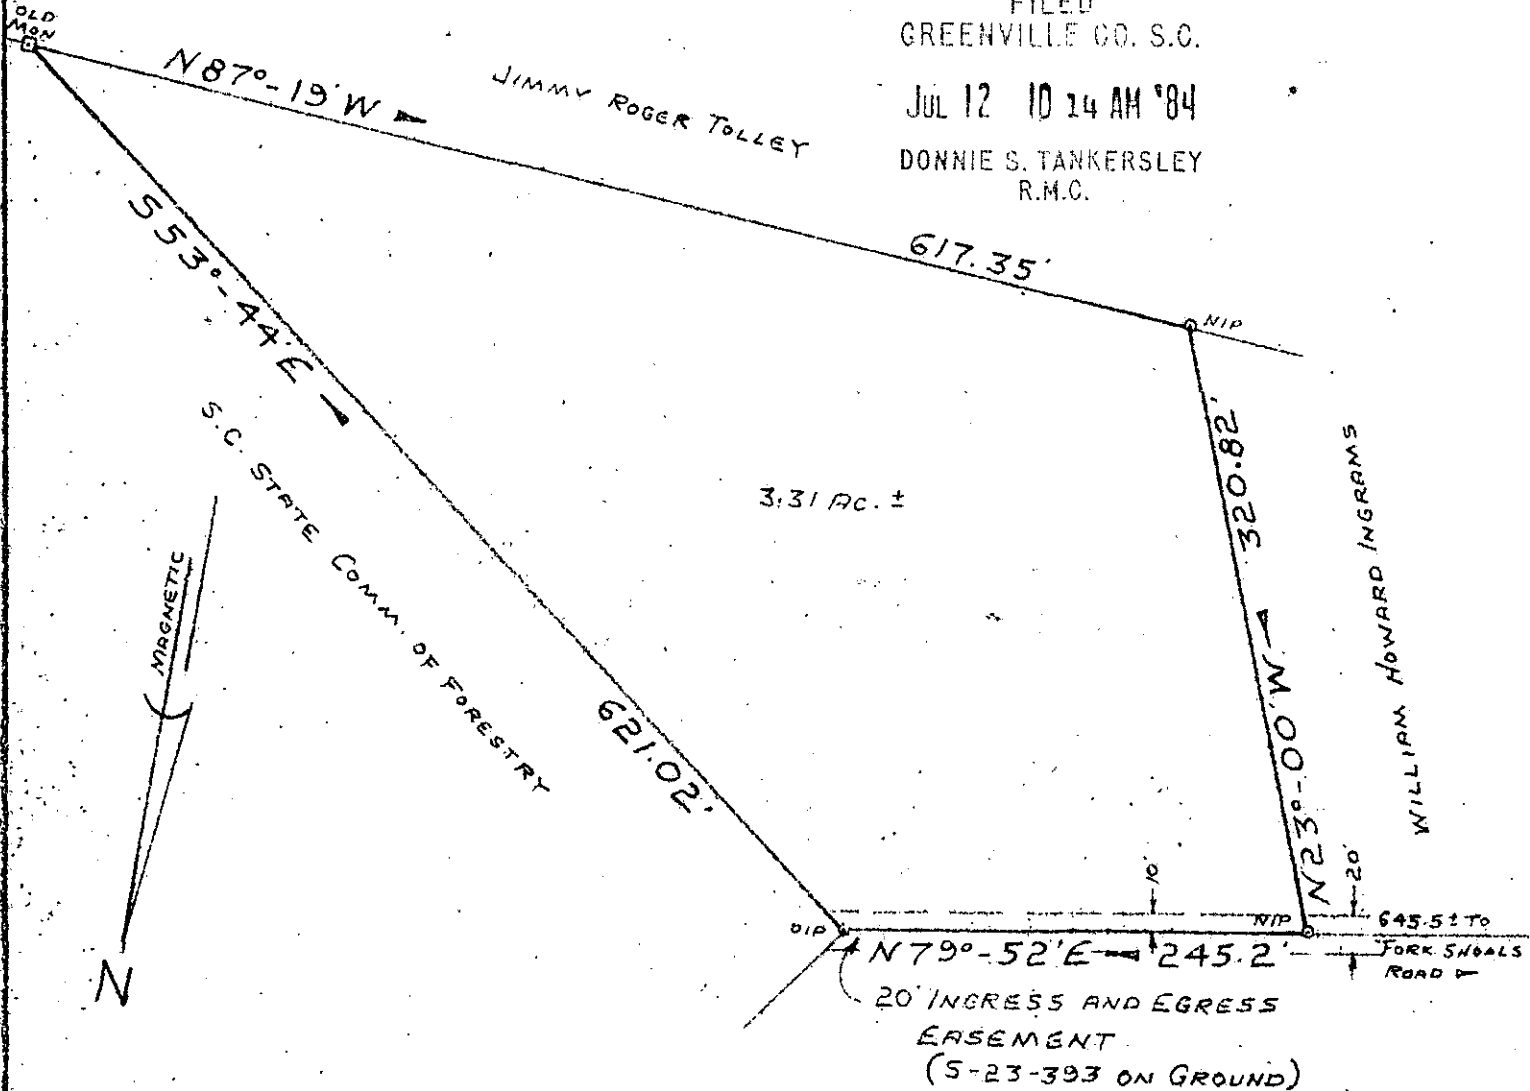

SURVEY FOR
WILLIAM A. BARRETT
AND

FRANCES C. BARRETT
GREENVILLE COUNTY, SOUTH CAROLINA
JUNE 25, 1984
SCALE 1"=100'

JUL 12 1984


REFERENCE: Property of Julian Hopkins
recorded in Plat Book 6-C
at Page 83.

Greenville County Tax
Map No. 576.1-1-7

SURVEYED BY: RICHARD D. WOOTEN, JR.
Greenville, South Car.

✓ 1353

10-V-2

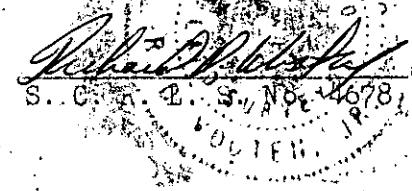

NOTE: The degree of accuracy is 1/10,000.

This property is not located within a
flood hazard area.

GCTO -----3 JUL 12 84 041

3.0000

Dwg. No. 3206-A