


MICROFILMED

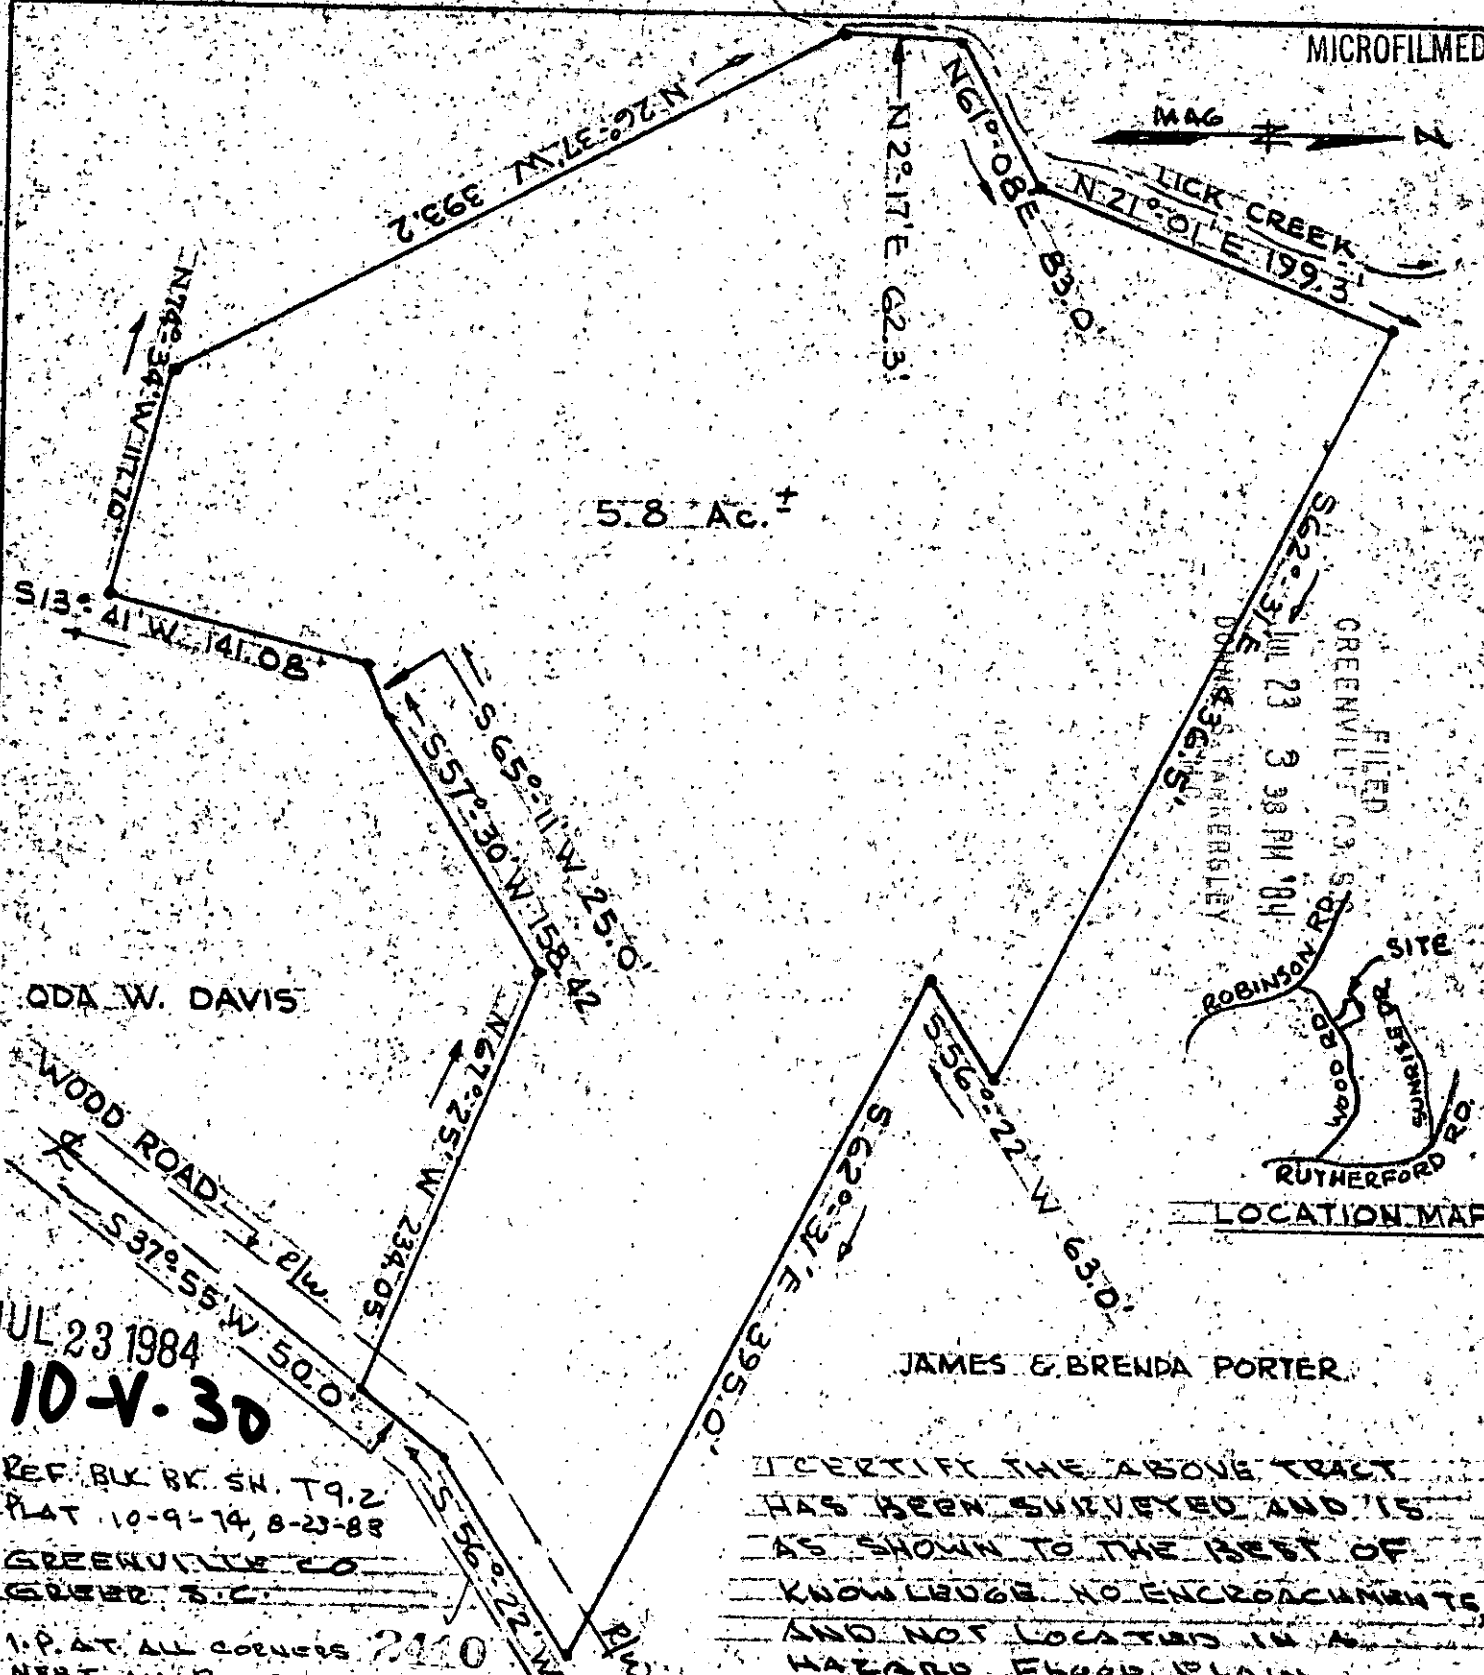

5.8 Ac. ±

ODA W. DAVIS

WOOD ROAD

S 37° 55' W 50.0'


JUL 23 1984
10-V-30

REF. BLK BK. SH. T9.2
PLAT 10-9-74, 8-23-88

GREENVILLE CO.
GREEN S.C.

1 P. AT ALL CORNERS
NEET. IN ROAD


FILED
GREENVILLE CO. S.C.
JUL 23 3 38 PM '84
DONALD S. TANKERSLEY

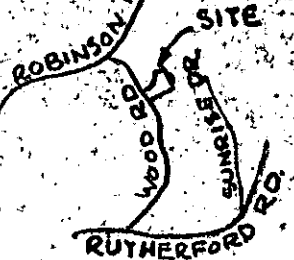

LOCATION MAP

JAMES & BRENDA PORTER

I CERTIFY THE ABOVE TRACT
HAS BEEN SURVEYED AND IS
AS SHOWN TO THE BEST OF
KNOWLEDGE NO ENCROACHMENTS
AND NOT LOCATED IN A
HAZARD FLOOD PLAIN.

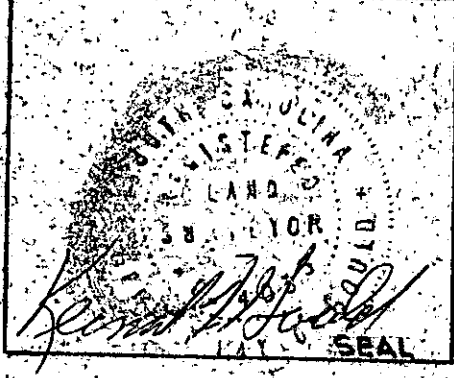

PROPERTY OF
EDWARD & MARY E BIRD
GREENVILLE COUNTY
SOUTH CAROLINA
GOULD & ASSOCIATES
SURVEYORS
JUL 23 1984 038
TAYLORS

DRAWN BY
E.B.
CHECKED BY
K.T.G.
SCALE
1" = 100'
3.0000
S.C.