



MICROFILMED

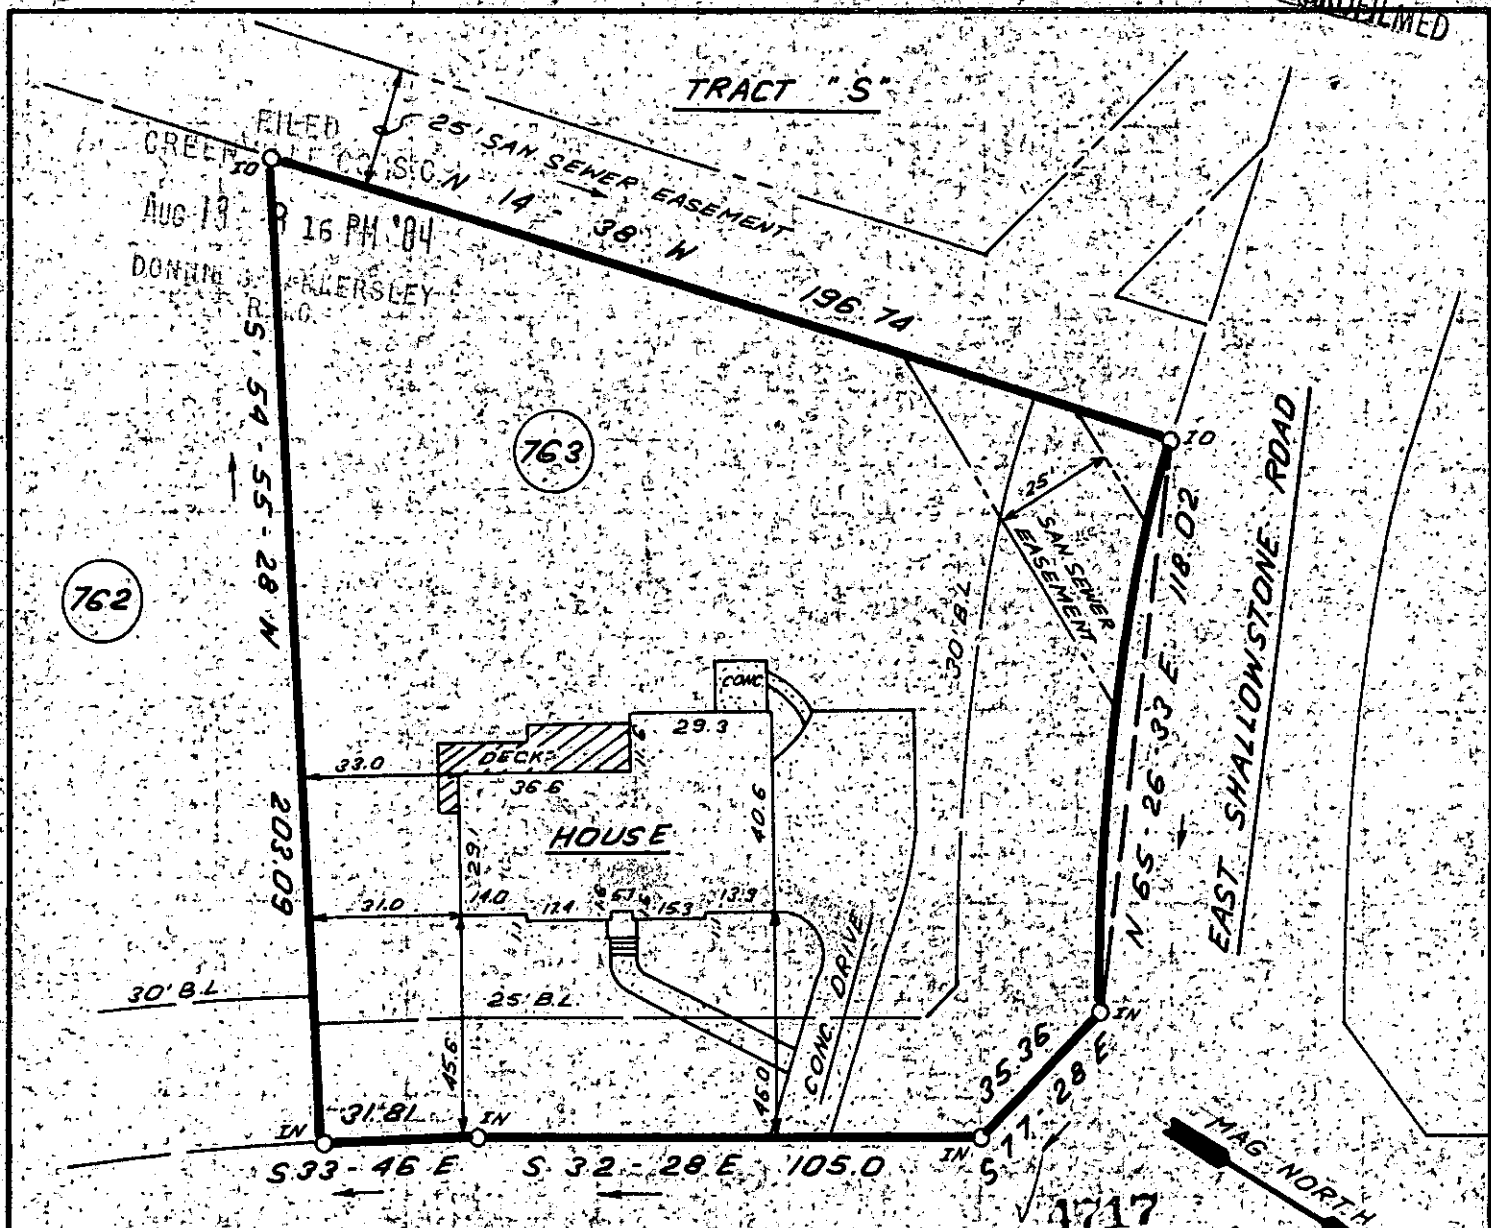

AUG 13 1984

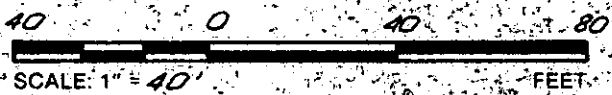

NOTE: 5' DRAINAGE & UTILITY EASEMENTS ALONG EACH SIDE & REAR LOT LINES

THIS IS TO CERTIFY THAT THE PROPERTY SHOWN ON THIS PLAT WAS SURVEYED UNDER MY DIRECT SUPERVISION. PROPERTY LINES AND IMPROVEMENTS SHOWN ARE LOCATED CORRECTLY AND THAT NO VISIBLE ENCROACHMENTS EXIST, UNLESS OTHERWISE SHOWN. THIS PROPERTY IS NOT LOCATED IN A DESIGNATED FLOOD HAZARD AREA.

STATE OF SOUTH CAROLINA
REGISTERED PROFESSIONAL LAND SURVEYOR
JAMES R. FREELAND

RLS: JAMES R. FREELAND
NO: 4781

**STATE OF SOUTH CAROLINA
GREENVILLE COUNTY**

SUGAR CREEK
MAP 2, SEC 3, LOT 763
PROPERTY OF
JOSEPH B. WALLACE
SUE H. WALLACE

FREELAND & ASSOCIATES
Engineers • Land Surveyors
318 WEST STONE AVENUE
GREENVILLE, S.C.
(803) 271-4924

PLAT BOOK	9N-83
DEED BOOK	
TAX MAP	
PARTY CHIEF	M.L.C.
DRAWN	J.R.
DATE	8-7-84
DWG. NO.	115.94

2-AUG-84 664 5-0051