


"THIS IS TO CERTIFY THAT THE ERROR OF CLOSURE OF THIS SURVEY IS 1 IN 10,000", AND THE ACREAGE HAS BEEN DETERMINED BY THE D.M.D. METHOD: *J.L.M.*


AUG 30 4 02 PM '84

DESCRIPTIVE LOCATION

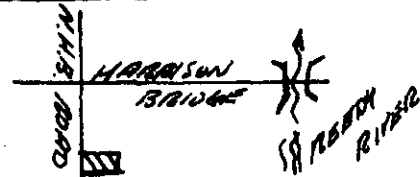

DONNIE D. WINKERLEY
R.R.C.

"THIS PLAT TO BE RECORDED IN THE R.M.C. OFFICE."

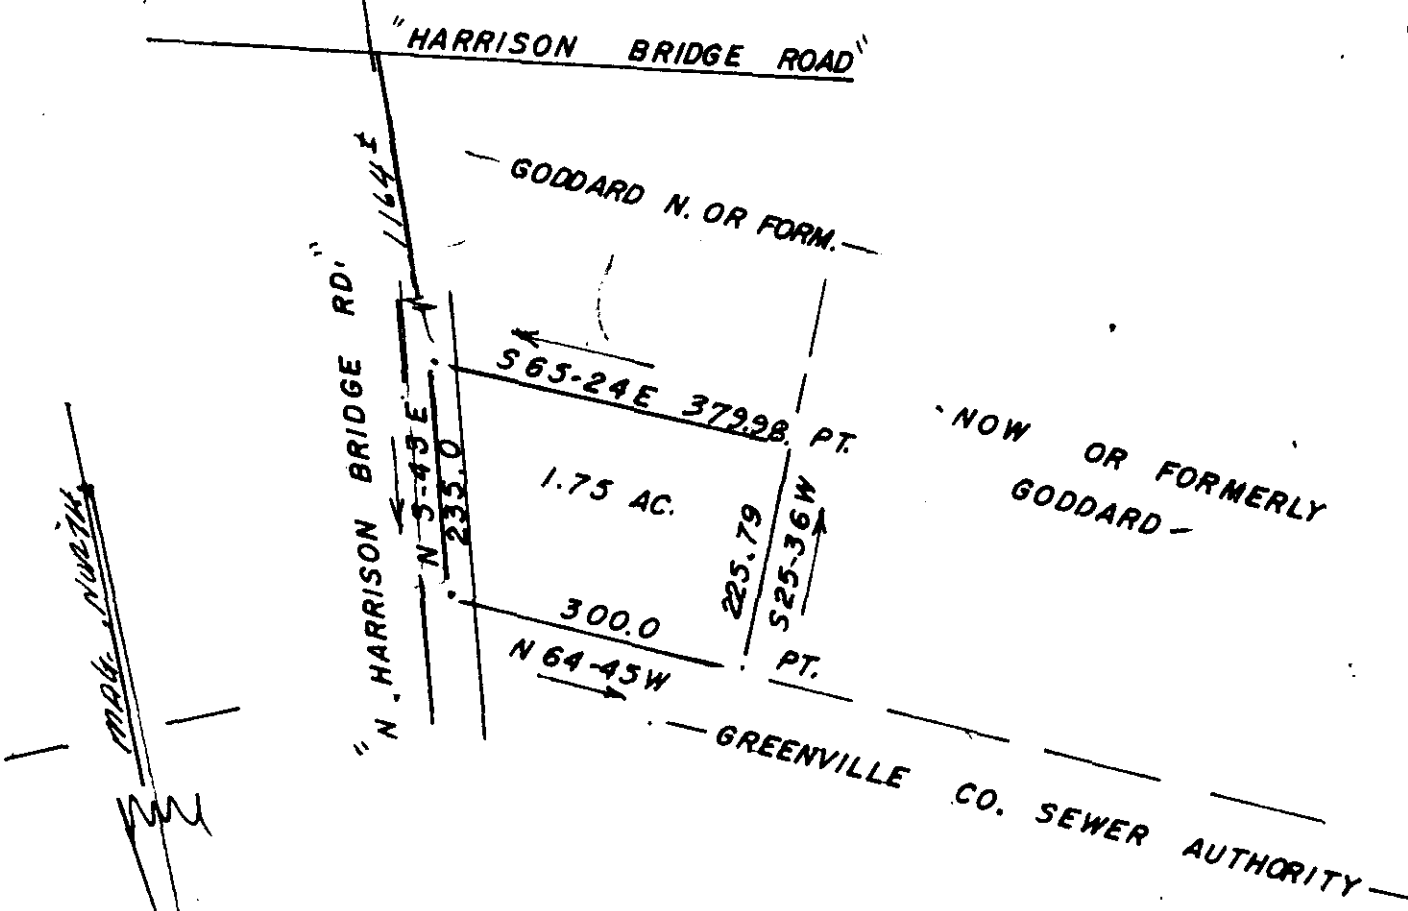

6728

10-w-76

AUG 30 1984

300 3 11A01

J. L. MONTGOMERY, III
Registered Professional Surveyor
NORTH MAPLE STREET
SIMPSONVILLE, S.C. 29668

PREPARED AS REQUESTED FOR J. E. WRIGHT.

SCALE: 1" = 200'

DATE: 8-21-'84

(DRAWN & COMPUTED FROM PRIOR SURVEYS BY THIS FIRM)

STATE OF SOUTH CAROLINA
COUNTY OF GREENVILLE
CITY OF (NONE)

DRAWN BY *[Signature]*

REVISED

DRAWING NUMBER

