


N/F HENRY A. SOUTHERN

TRUMAN CHANDLER

N/F

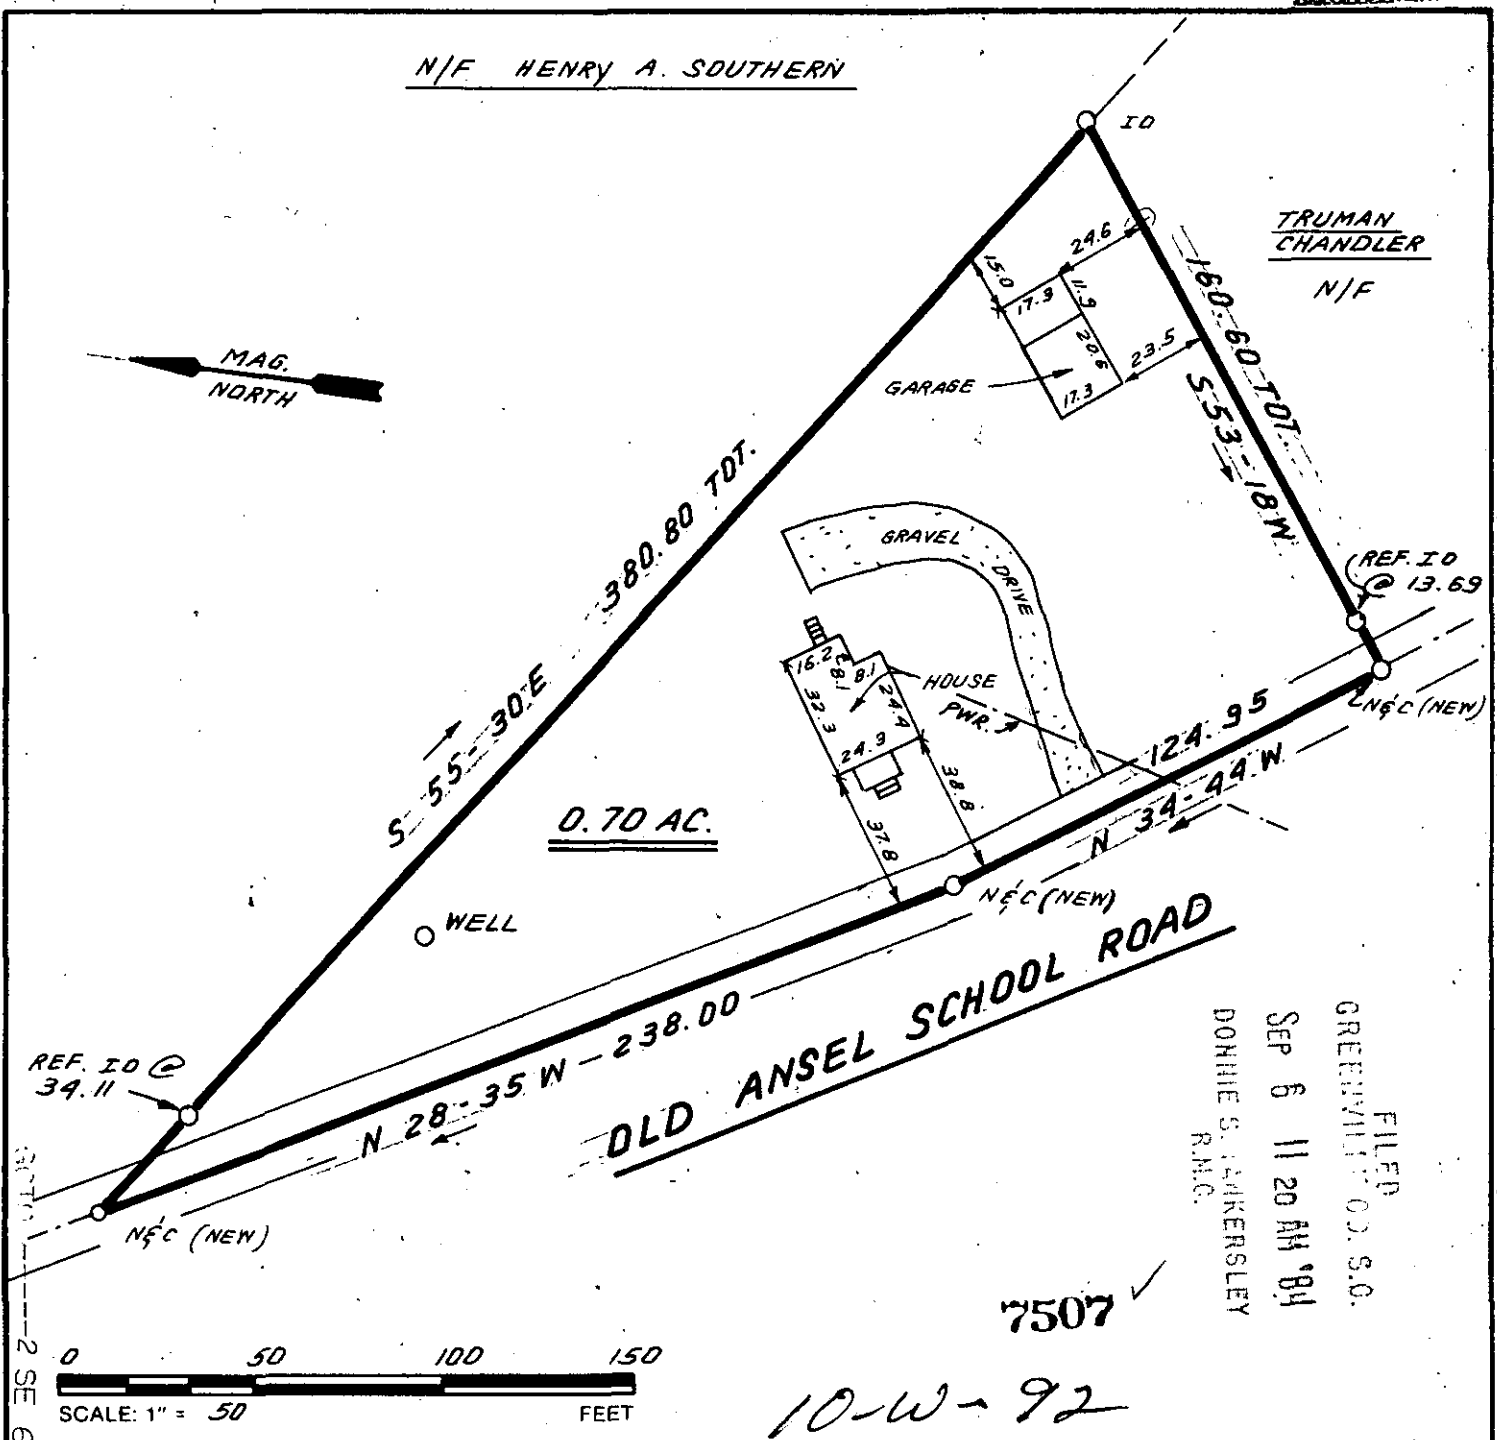


FILED
 GREENVILLE CO. S.C.
 SEP 6 11 20 AM '84
 DONNIE S. JANKERSLEY
 R.M.C.

7507 ✓

10-W-92

3. 419 2 SE 684

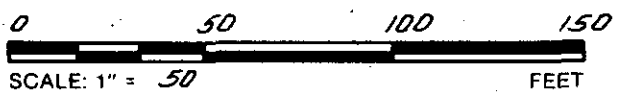

THIS IS TO CERTIFY THAT THE PROPERTY SHOWN ON THIS PLAT WAS SURVEYED UNDER MY DIRECT SUPERVISION. PROPERTY LINES AND IMPROVEMENTS SHOWN ARE LOCATED CORRECTLY AND THAT NO VISIBLE ENCROACHMENTS EXIST UNLESS OTHERWISE SHOWN. THIS PROPERTY IS NOT LOCATED IN A DESIGNATED FLOOD HAZARD AREA.

**STATE OF SOUTH CAROLINA
 GREENVILLE COUNTY**

FREELAND & ASSOCIATES
 Engineers • Land Surveyors
 318 WEST STONE AVENUE.
 GREENVILLE, S.C.
 (803) 271-4924

PROPERTY OF
SCOTT L. BRANNON

PLAT BOOK	SSS - 390
DEED BOOK	1051 - 390
TAX MAP	537.4-1-14.1
PARTY CHIEF	J.C.
DRAWN	B.R.
DATE	9-4-84
DWG. NO.	11,719