



FILED  
 GREENVILLE CO. S.C.  
 SEP 6 11 04 AM '84  
 DONNIE S. LINKERSLEY  
 R.L.C.

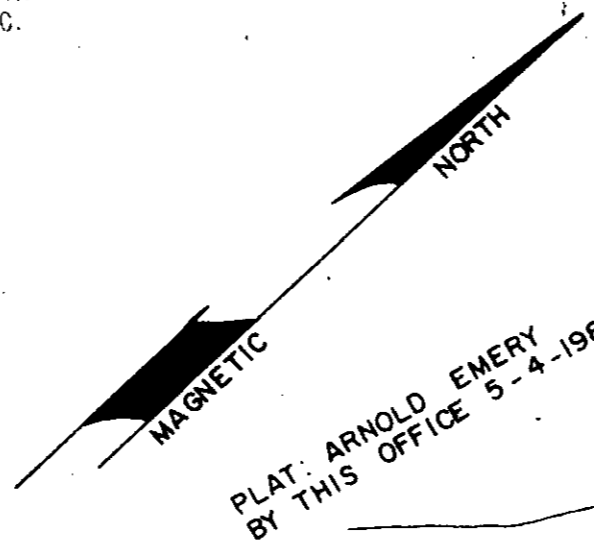

PLAT: ARNOLD EMERY  
 BY THIS OFFICE 5-4-1982.

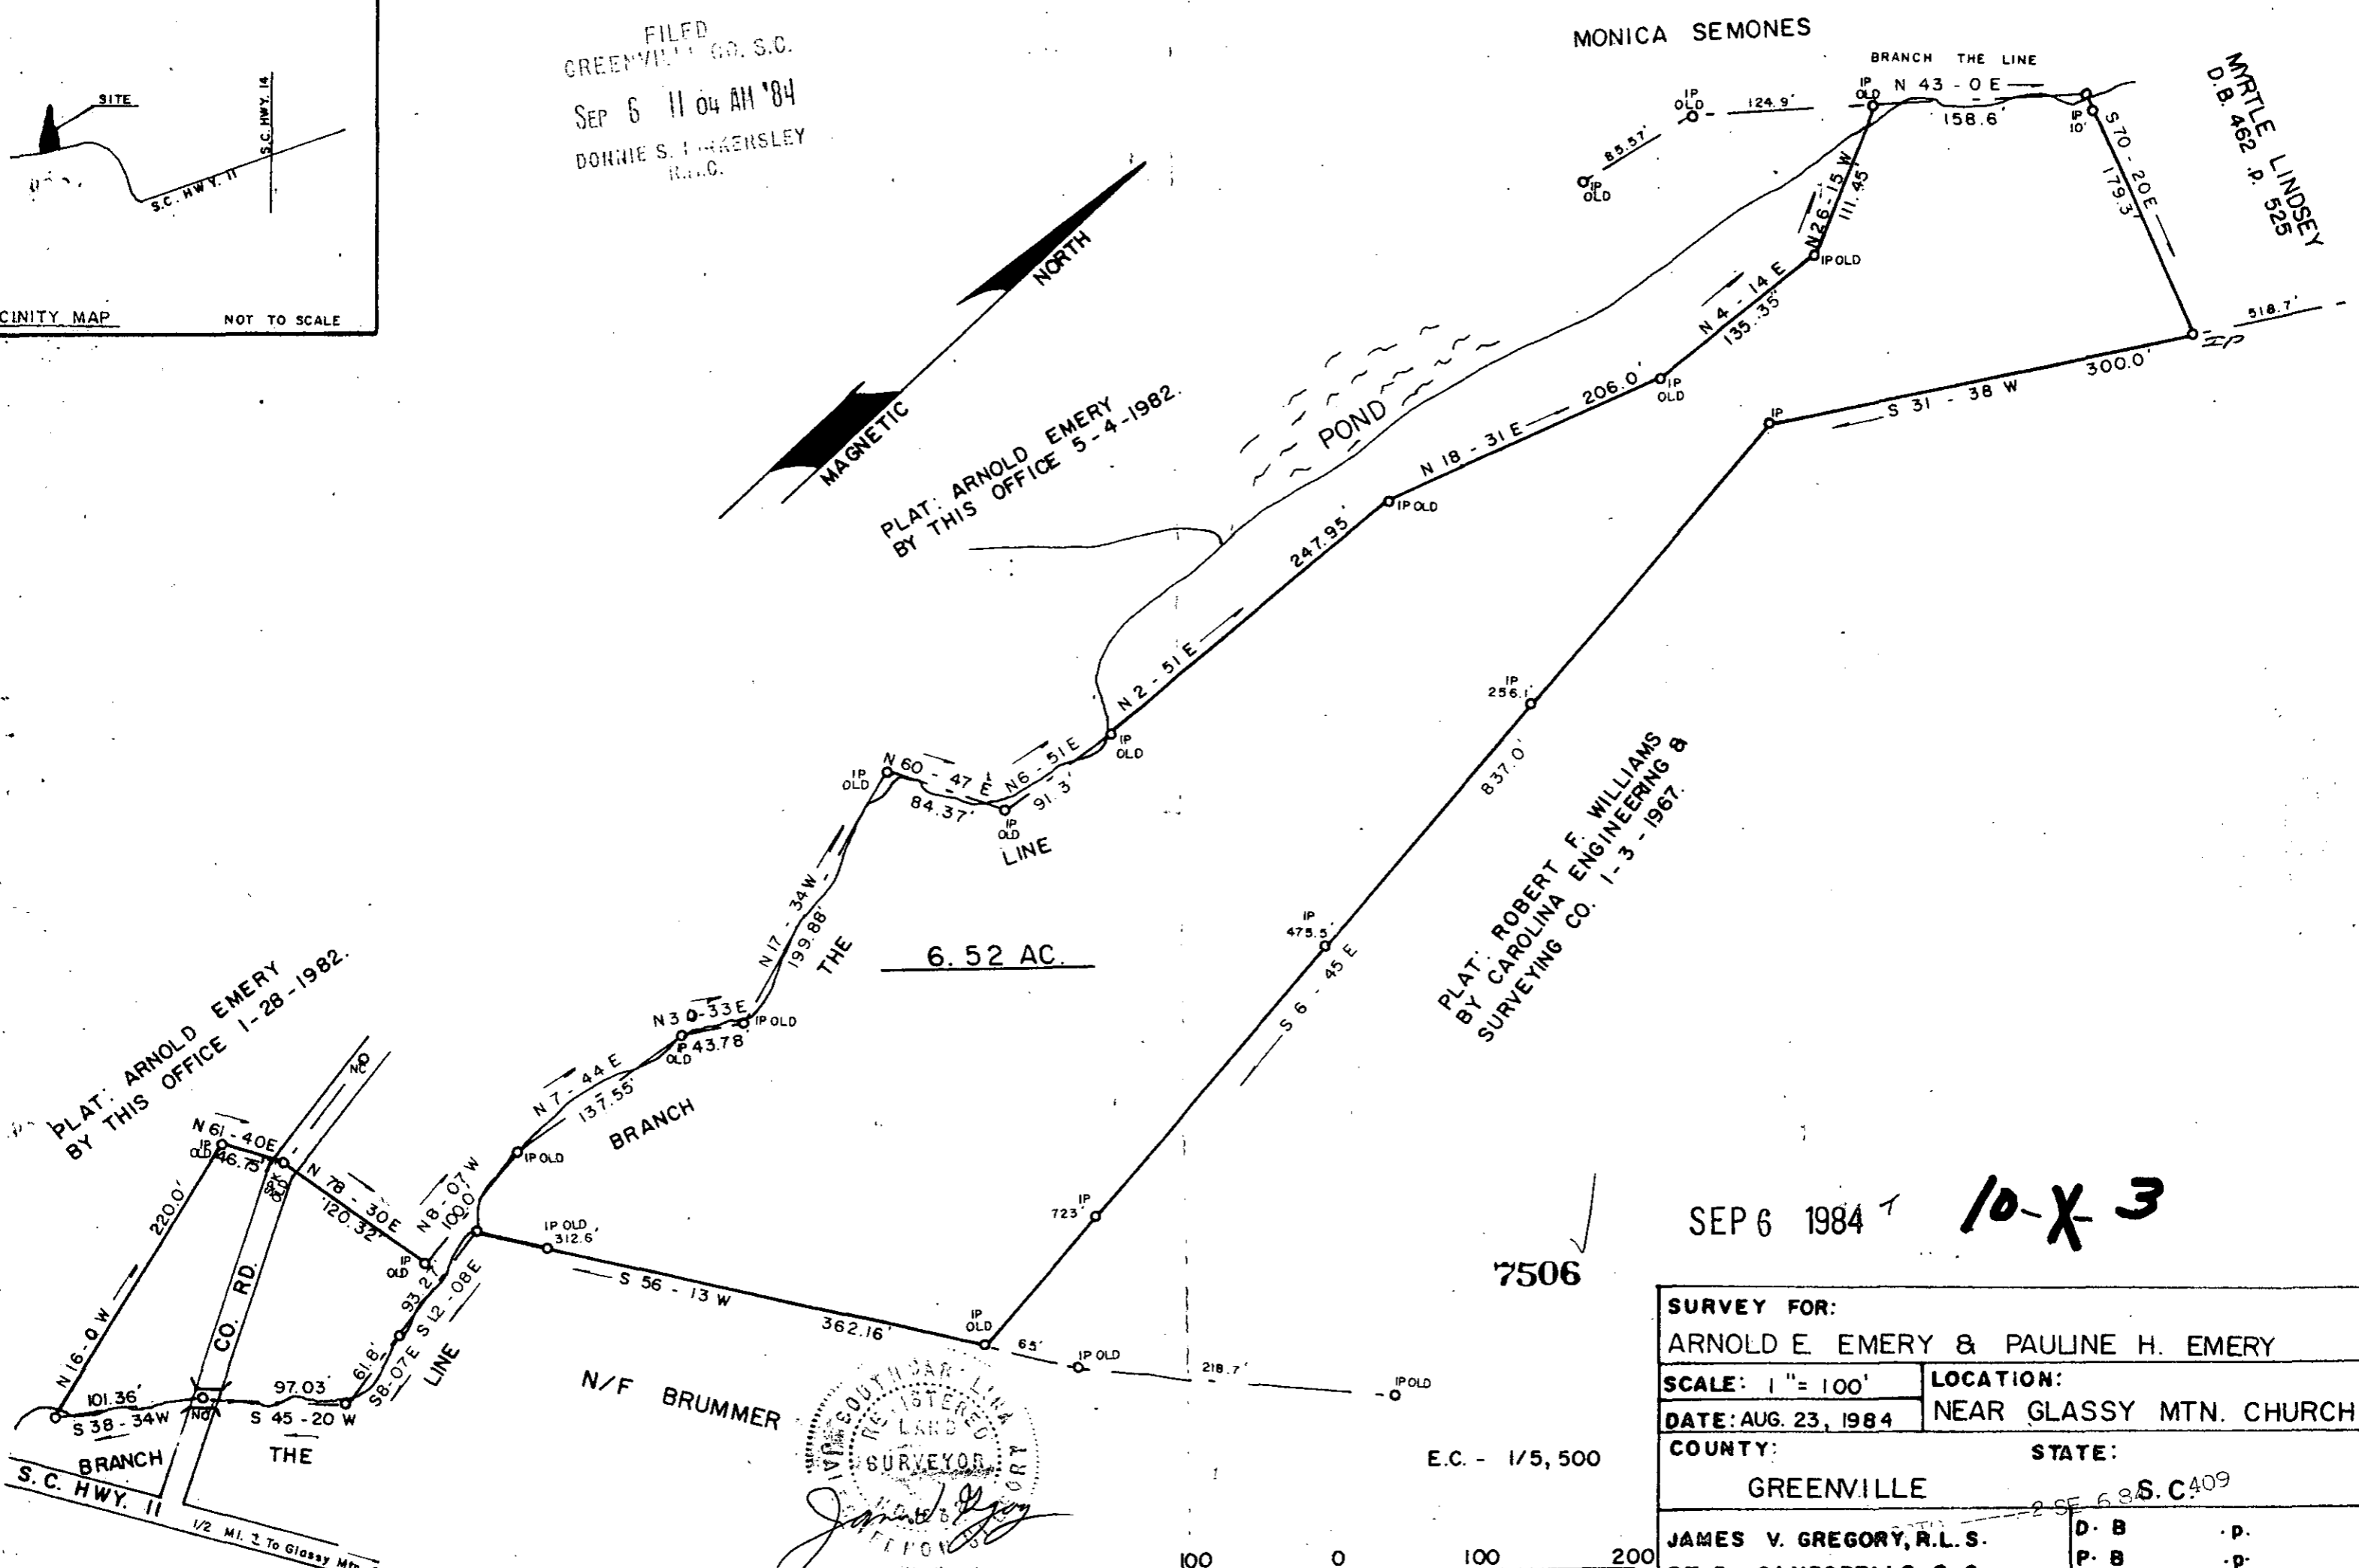

PLAT: ROBERT F. WILLIAMS  
 BY CAROLINA ENGINEERING &  
 SURVEYING CO. 1-3-1967.


SEP 6 1984 10-X-3

7506

E.C. - 1/5, 500

SOUTH CAROLINA  
 REGISTERED  
 LAND SURVEYOR  
 JAMES V. GREGORY

SURVEY FOR: ARNOLD E. EMERY & PAULINE H. EMERY	
SCALE: 1" = 100'	LOCATION: NEAR GLASSY MTN. CHURCH
DATE: AUG. 23, 1984	COUNTY: GREENVILLE STATE: S.C. 409
JAMES V. GREGORY, R.L.S. RT. 3 - CAMPOBELLO, S. C.	
D. B. . P.	P. B. . P.
BLK. MAP:	

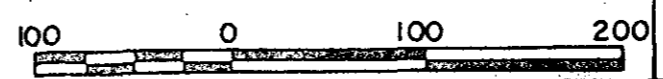

5.00CI  
 MICROFILM