


MICROFILMED

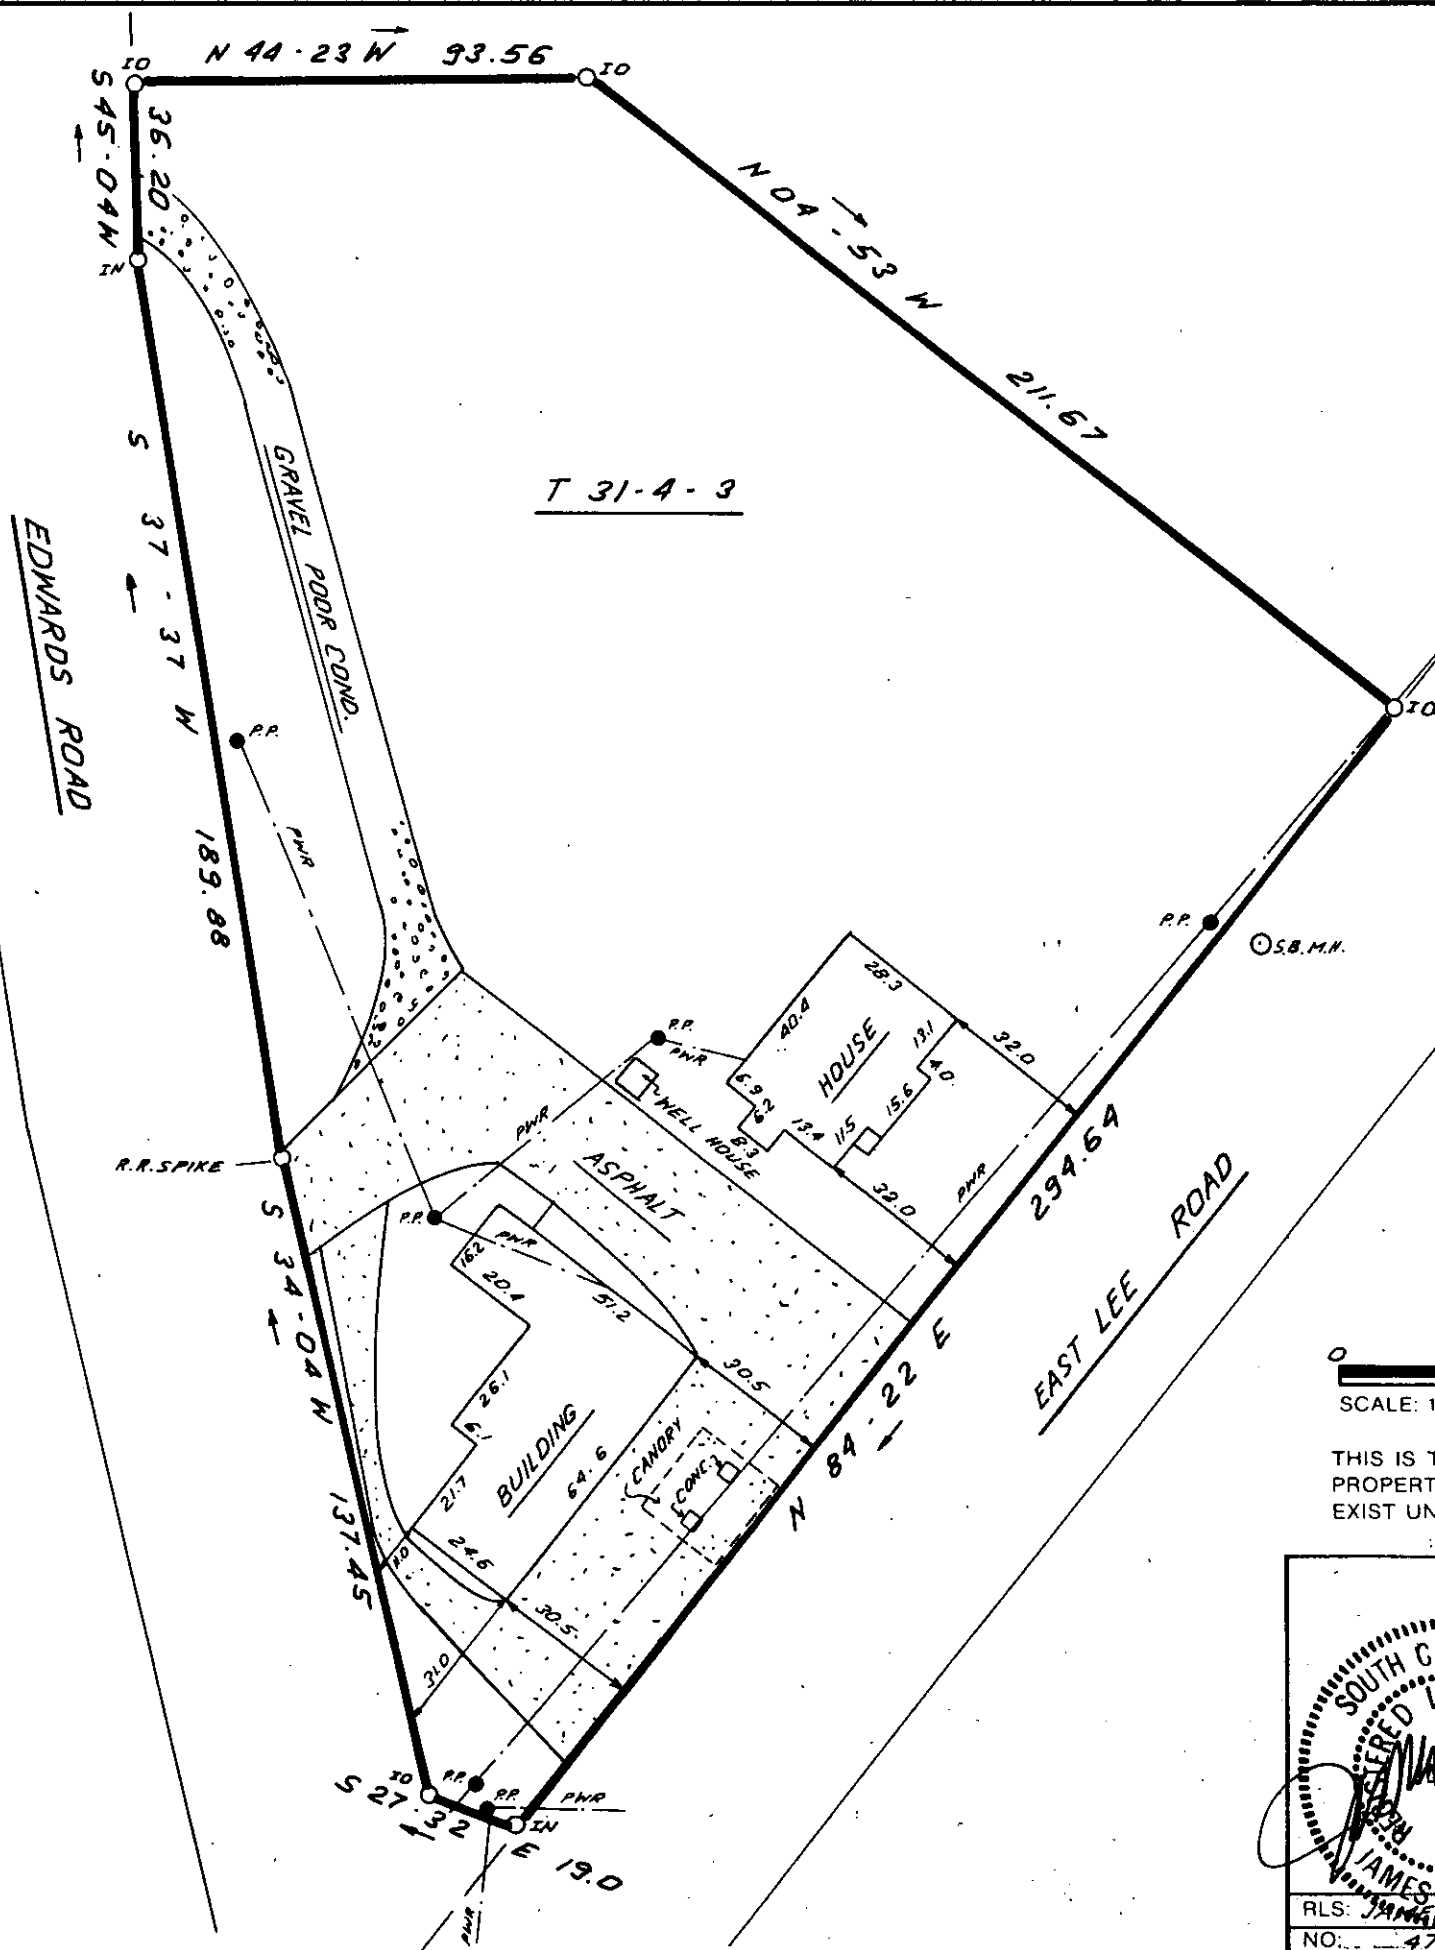

SEP 27 1984

9657

10-X-33

FILED
 GREENVILLE CO. S.C.
 SEP 27 4 04 PM '84
 DONNIE S. TANKERSLEY
 R.M.C.

0 40 80 120
 SCALE: 1" = 40' FEET

THIS IS TO CERTIFY THAT THE PROPERTY SHOWN ON THIS PLAT WAS SURVEYED UNDER MY DIRECT SUPERVISION. PROPERTY LINES AND IMPROVEMENTS SHOWN ARE LOCATED CORRECTLY AND THAT NO VISIBLE ENCROACHMENTS EXIST UNLESS OTHERWISE SHOWN. THIS PROPERTY IS NOT LOCATED IN A DESIGNATED FLOOD HAZARD AREA.

James R. Freeland
 REGISTERED SURVEYOR
 SOUTH CAROLINA
 1981
 JAMES R. FREELAND
 RLS: JAMES R. FREELAND
 NO. 4781

STATE OF SOUTH CAROLINA
 GREENVILLE COUNTY

SURVEY FOR
KENNETH C. COSGROVE

FREELAND & ASSOCIATES
 Engineers • Land Surveyors
 318 WEST STONE AVENUE.
 GREENVILLE, S.C.
 (803) 271-4924

PLAT BOOK
DEED BOOK 1183-474
TAX MAP T 31-4-3
PARTY CHIEF J.C.
DRAWN J.R.
DATE 9-24-84
DWG. NO. 11806

1 SE 27 84 1457

THE PRINT MACHINE, INC. N41289