
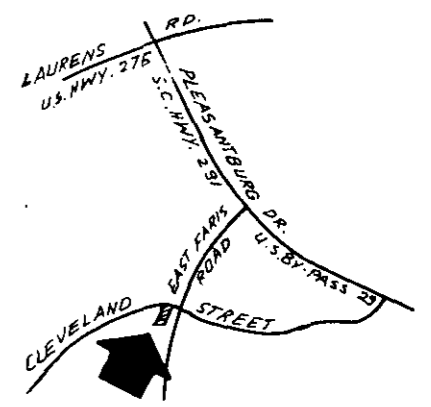


SCHWIERS, WILLIAM JR., ET AL

4.73 ACRES

518.64 TOTAL

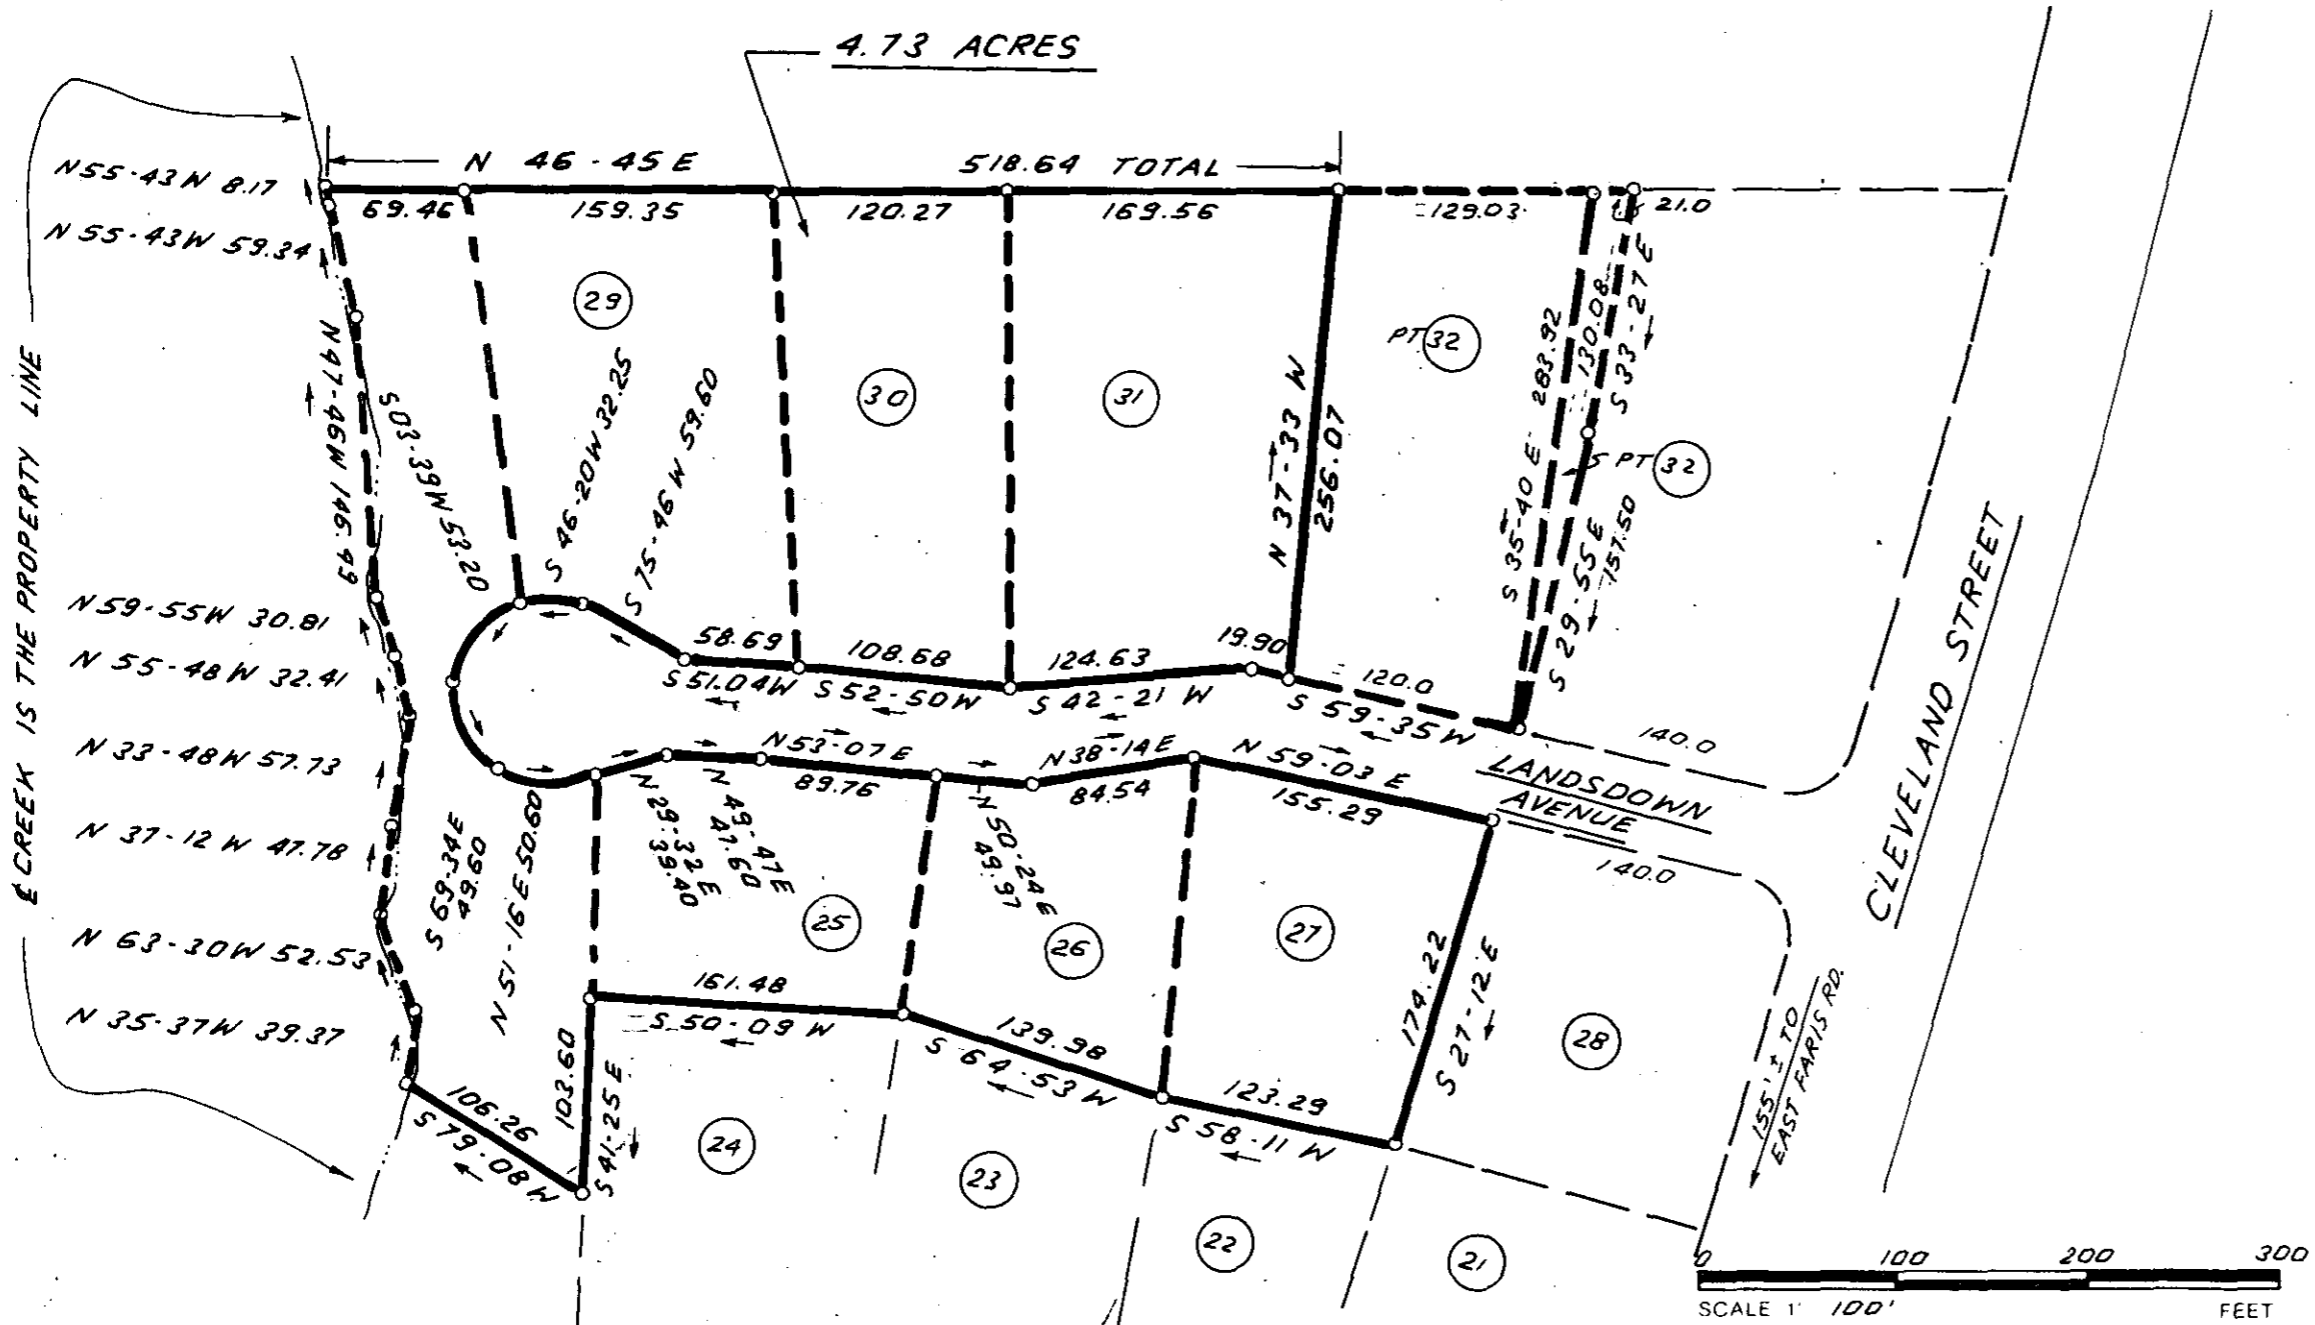

LOCATION MAP

FILED
GREENVILLE CO. S.C.
OCT 17 12 35 PM '84
DANNIE S. TANKERSLEY
R.M.C.

OCT 17 1984


THIS PROPERTY IS A PORTION OF SCHWIERS GARDEN.

SCALE 1" = 100' FEET

11633

10-X-55

NOTE: 1) IRON PIN AT ALL CORNERS.
2) THERE IS A 5' DRAINAGE & UTILITY EASEMENT ALONG ALL SIDE & REAR LOT LINES.

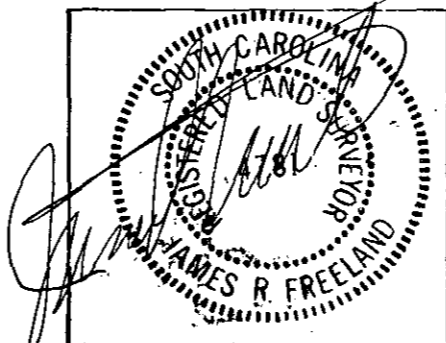

RLS: JAMES R. FREELAND
NO: 4781

STATE OF SOUTH CAROLINA
GREENVILLE COUNTY

SURVEY FOR
FARIS DEVELOPMENT COMPANY
A SOUTH CAROLINA
GENERAL PARTNERSHIP

FREELAND & ASSOCIATES
Engineers • Land Surveyors
318 WEST STONE AVENUE.
GREENVILLE, S.C.
(803) 271-4924

PLAT BOOK
DEED BOOK
TAX MAP
PARTY CHIEF J.C.
DRAWN I.R.
DATE OCT. 1 - 1984
DWG. NO. 11841-2

THE PRINT MACHINE, INC. N4128B

MICROFILMED