


Tot. Area = 5.09 Ac.
To Old Rs. In Rds.

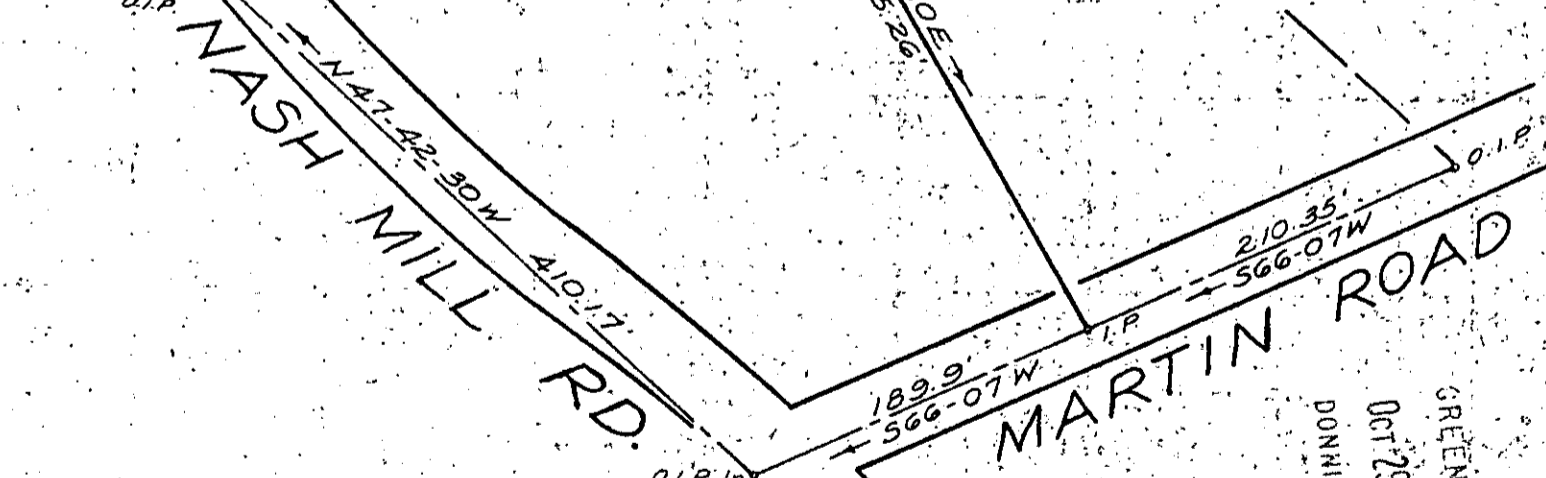

SURVEY FOR
DARRELL L. HOWELL
FAIRVIEW COMMUNITY
GREENVILLE CO., S.C.

SCALE: 1" = 100'




OCT. 22, 1984

OCT 29 10 19 AM '84
DONNIE S. TANKERSLEY
R.H.C.
FILED
GREENVILLE CO. S.C.
OCT 29 1984

10-X-73

12786 ✓

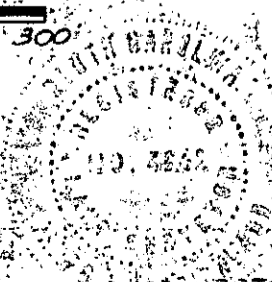

I Hereby Certify That The Ratio Of Precision Of The Field Survey Is 1/5,000+ As Shown Hereon And The Area Was Determined By D.M.D. Method Of Area Calculation.

James L. Strickland
James L. Strickland R.L.S. # 4042

Pt. 563-1-1-71

5.0001