


FILED
 GREENVILLE CO. S.C.
 OCT 30 11 29 AM '84
 DONNIE S. JANKERSLEY
 R.M.C.

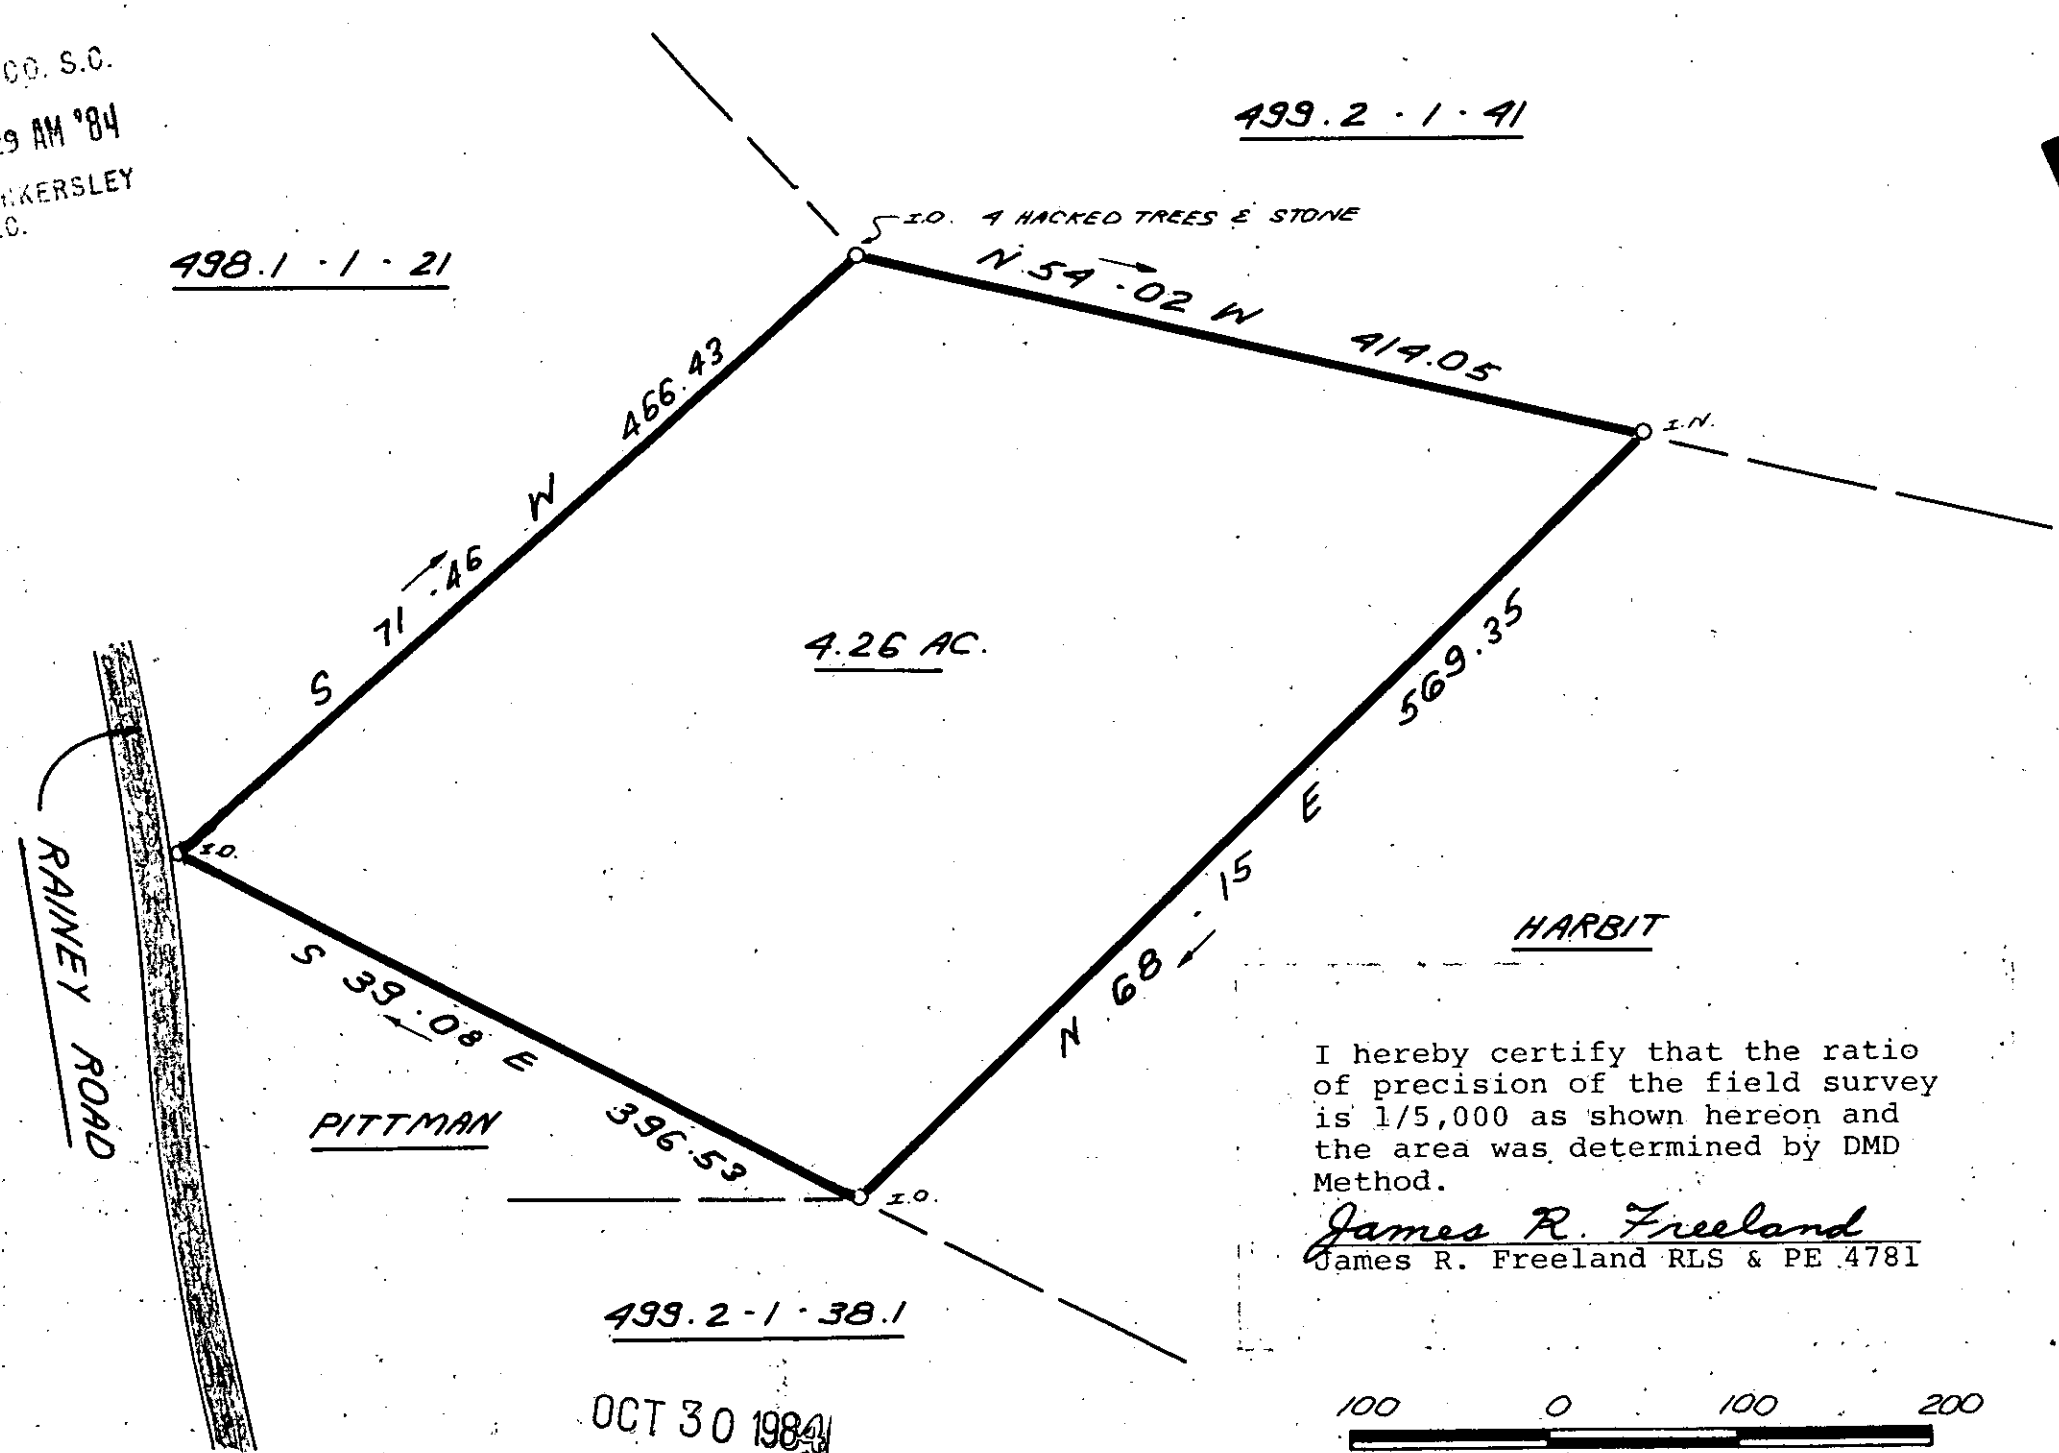

499.2-1-41

498.1-1-21

4.26 AC.

HARBIT


I hereby certify that the ratio of precision of the field survey is 1/5,000 as shown hereon and the area was determined by DMD Method.

James R. Freeland
 James R. Freeland RLS & PE 4781

499.2-1-38.1

OCT 30 1984


100 0 100 200
 SCALE 1" = 100' FEET

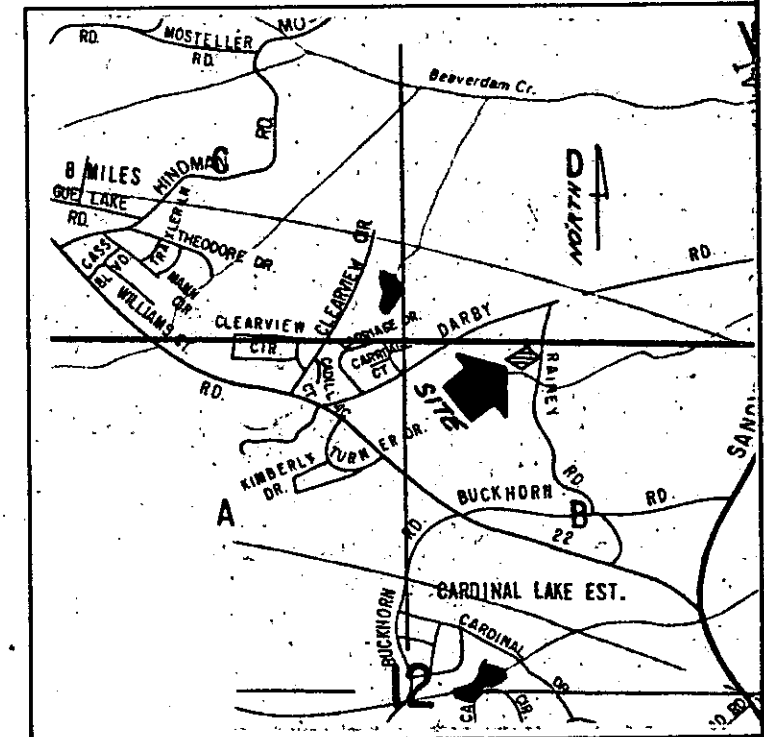

LOCATION MAP

10-X-80

12998

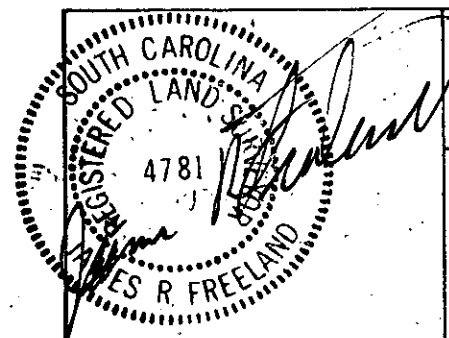

STATE OF SOUTH CAROLINA
 GREENVILLE COUNTY

FREELAND & ASSOCIATES
 Engineers • Land Surveyors
 318 WEST STONE AVENUE,
 GREENVILLE, S.C.
 (803) 271-4924

SURVEY FOR
 GARY G. HARBIT &
 CLAUDIA B. HARBIT

PLAT BOOK	
DEED BOOK	1009-171
TAX MAP	PT. 499.2-1-40
PARTY CHIEF	B.C.
DRAWN	K.E.S. OCT 30 1984
DATE	JULY 16, 1984
DWG. NO.	11,481-6

REVISED 10-16-84
 REVISED CORRECTED DRAWING 10-9-1984

RLS. JAMES R. FREELAND
 NO. 4781

THE PRINT MACHINE, INC. 541289

MICROFILMED