
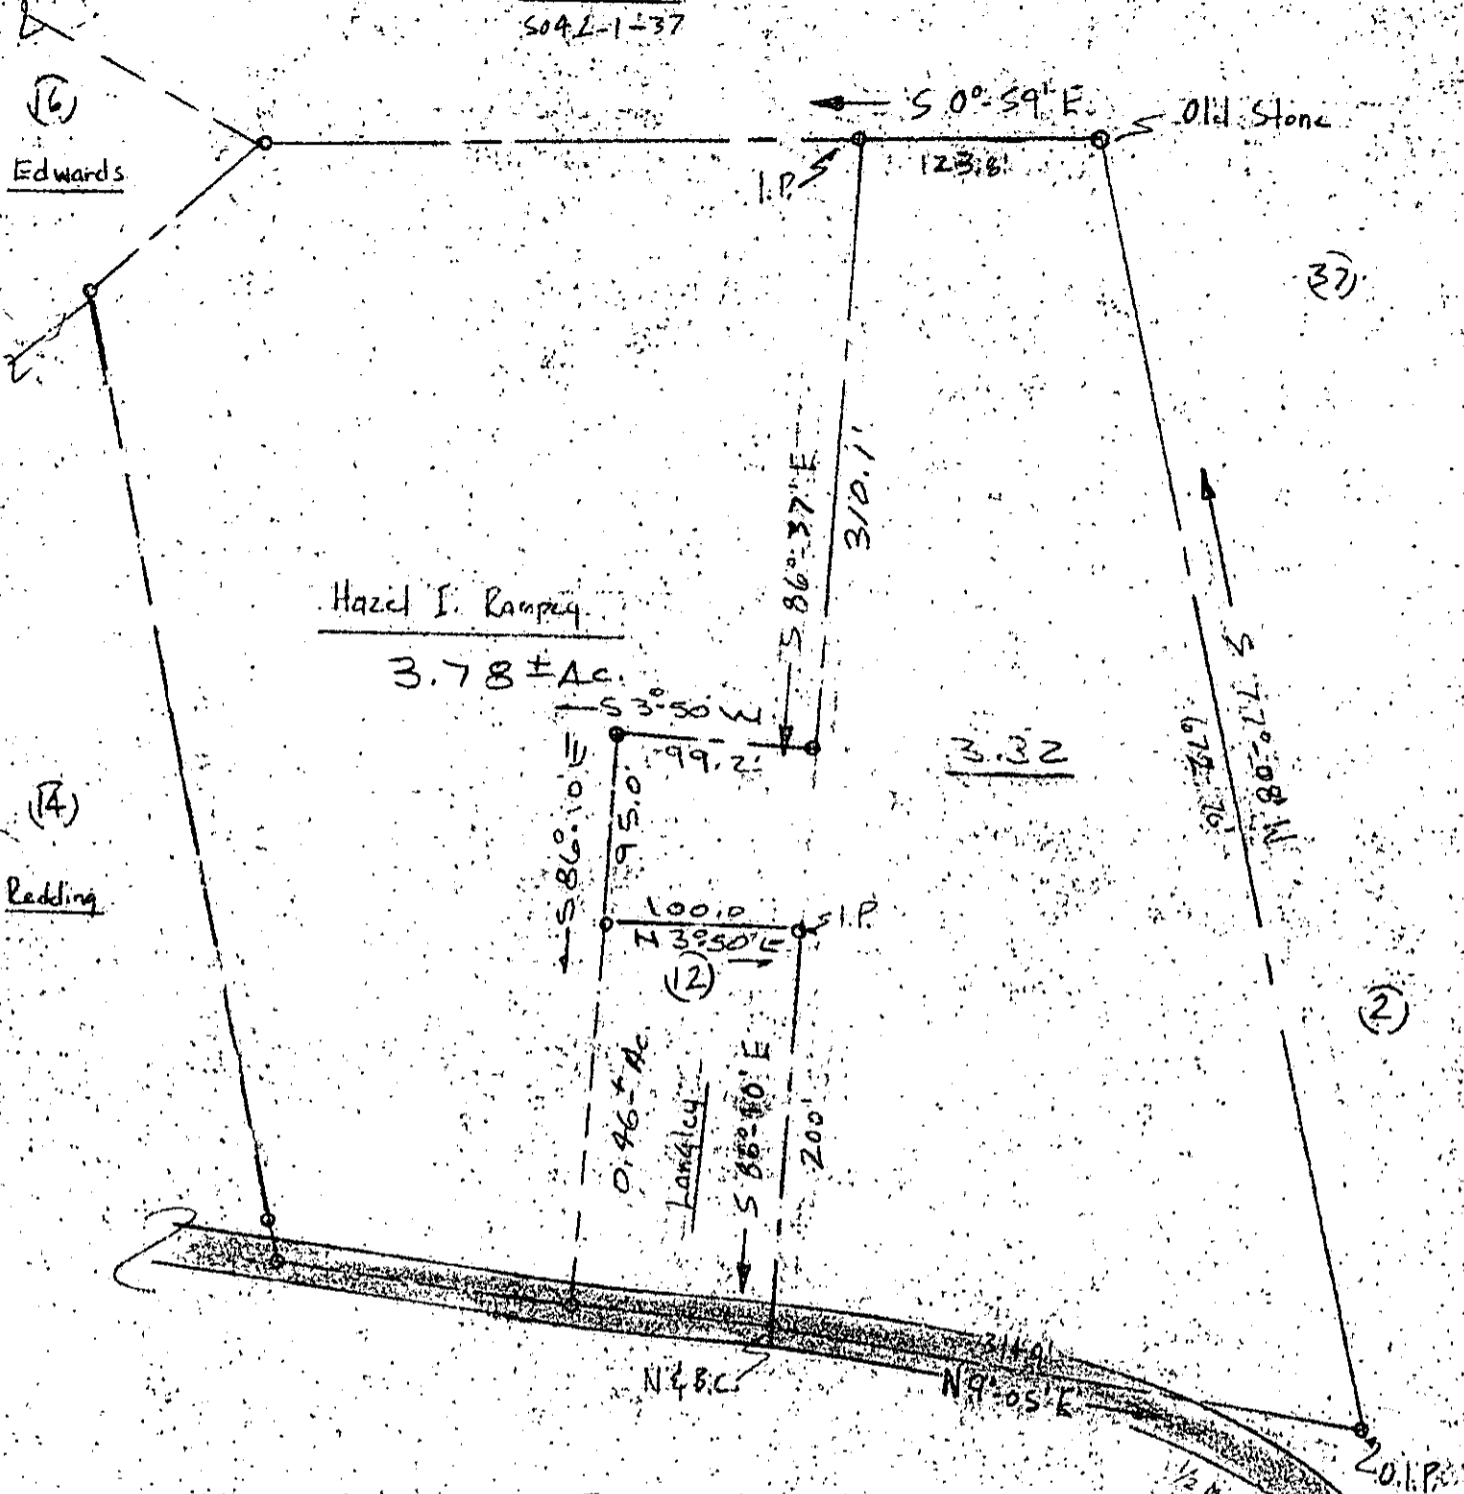


MICROFILMED

(37)

Rice
504.2-1-37

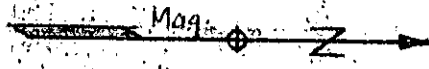

10-4-15

8105 ✓

Property of Irene Taylor
3.32 Acres on Robertson Road, near Travelers Rest,
Greenville County South Carolina

FILED
SEP 12 3 35 PM '84
JUNIOR SURVEYOR
GREENVILLE CO. S.C.

Deed Reference: Vol. 617, Pg. 332
Reference Plat: "Survey for Hazel Irene Rampey" W.R. Williams, 7-10-84
Surveyed by K.T. Gould, Inc. on July 16, 1984.
Block Ref: 504.2-1-37
Drawing scale: 1" = 100'
Date: 9-4-84

I certify that I have surveyed this tract and that, to the best of my knowledge as shown, that there are no encroachments and that this tract does not lie in a flood plain.

Dwg. No. 777
Pwn. by KGI

Kermit T. Gould
Kermit T. Gould
S.E. (R.S. #4035)

2 SEP 13 1984 1:26
3-0001