


MICROFILMED

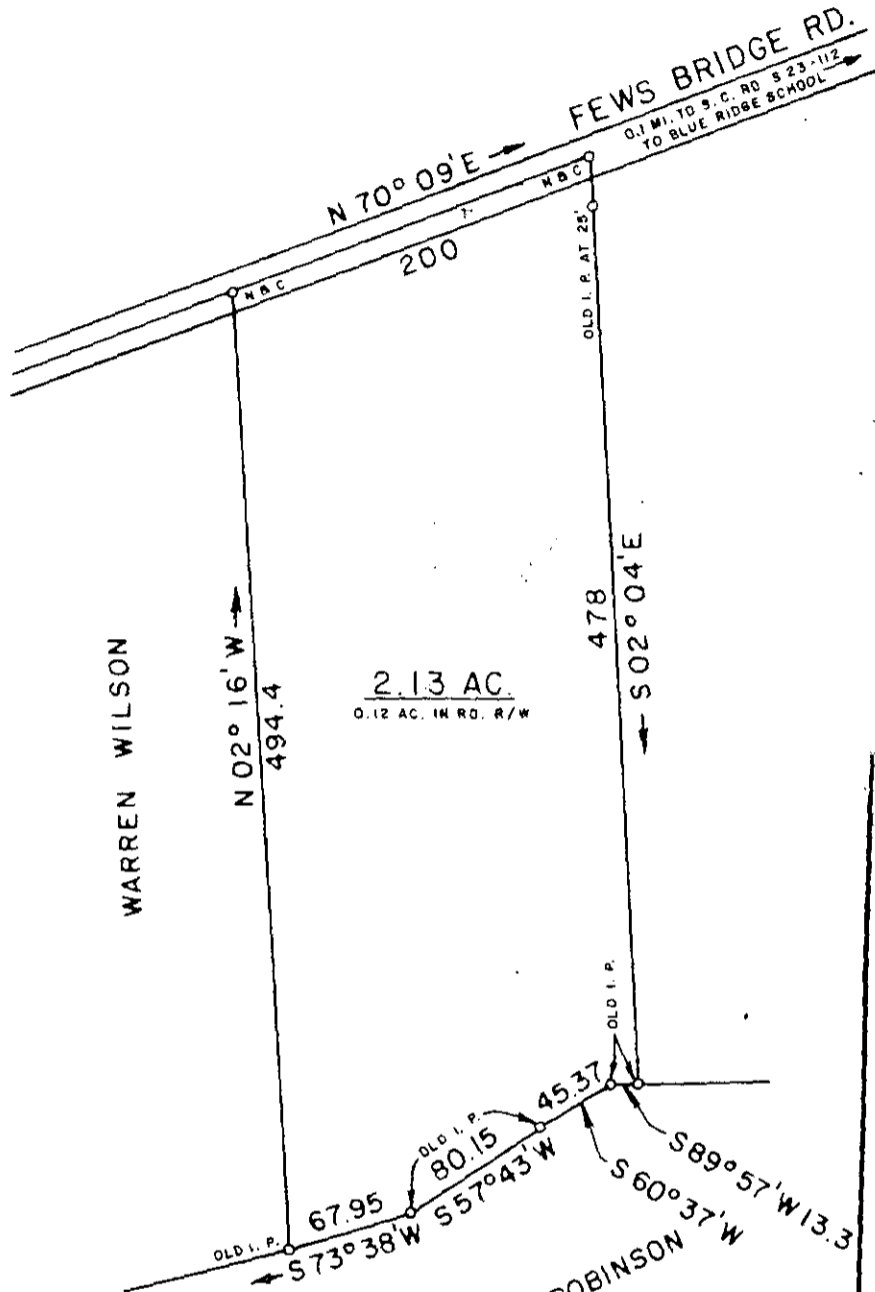

FILED  
GREENVILLE CO. S.C.  
SEP 20 10 31 AM '84  
DONNIE S. TANKERSLEY  
R.M.C.

THIS PLAT IS NOT A SUBDIVISION AS DEFINED BY THE GREENVILLE COUNTY SUBDIVISION REGULATIONS.

9/20/84

*John J. Allaway*  
Chairman, Secretary, or Director of Planning.  
Greenville County Planning Commission

10-y-31

8938 ✓

SEP 20 1984

I HEREBY CERTIFY THAT THE RATIO OF PRECISION OF THE FIELD SURVEY IS 1/7500 AS SHOWN HEREON AND THE AREAS WERE DETERMINED BY THE D M D METHOD OF AREA CALCULATION.

SURVEY FOR

**SAMMY TAPP, JR.**

LOCATED NEAR BLUE RIDGE SCHOOL

COUNTY: <b>GREENVILLE</b>	COUNTY BLOCK MAP: 642.1-1- portion of 46	STATE: <b>SOUTH CAROLINA</b>
DATE AUGUST 17, 1984	FIELD CHIEF: B. E. H.	DRAWN BY: L. B. M.
REVISED:		

SCALE 1" = 100'

WOLFE & HUSKEY, INC ENGINEERING and SURVEYING  
P O BOX 35 LYMAN, S.C. 29365-0035

MEMBER OF THE S. C. SOCIETY OF PROFESSIONAL LAND SURVEYORS NO. 4225