


MICROFILMED


FILED
GREENVILLE CO. S.C.

OCT 2 3 12 PM '84

DONNIE S. TANKERSLEY
R.M.C.

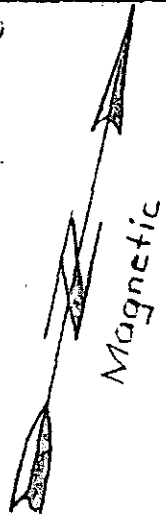

- 59 -

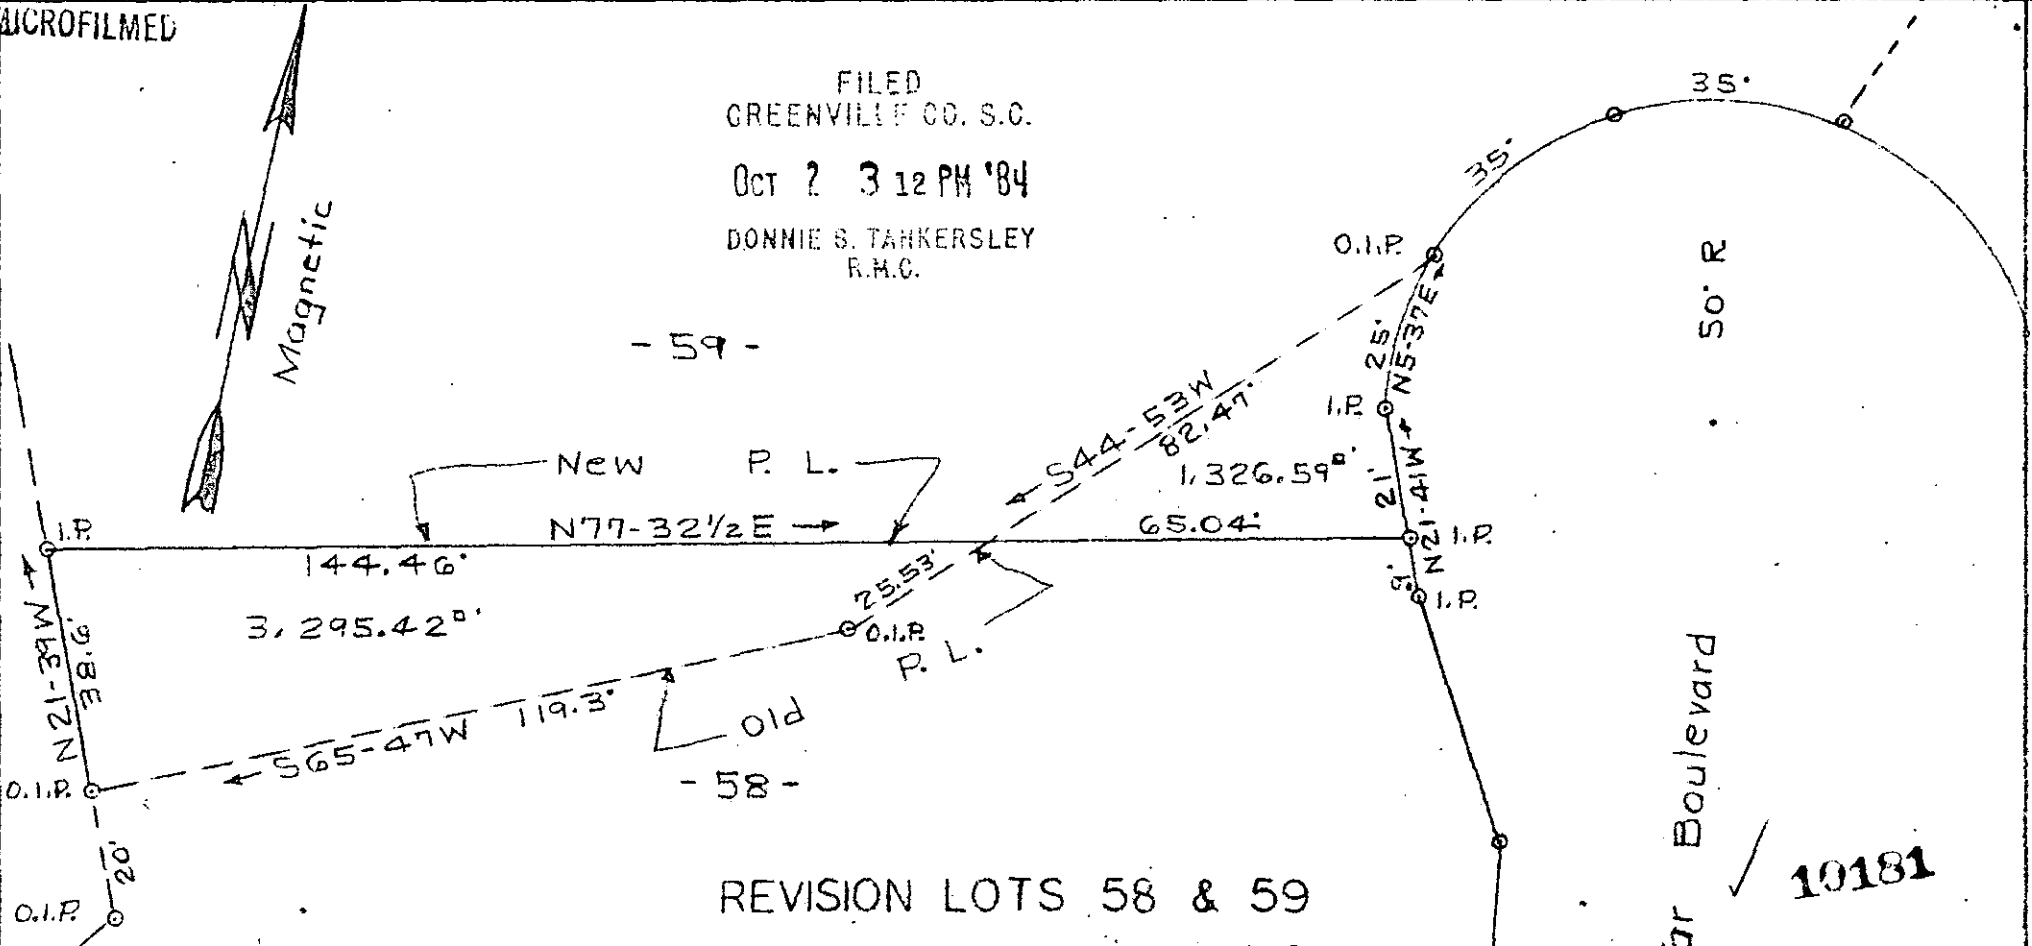

REVISION LOTS 58 & 59


TAR ACRES

GREENVILLE CO. S. C.

Scale 1" = 30' July 16, 1984

T. H. Walker Jr. Reg. L. S. 3182

300 Maple Dr. Mauldin, S. C.

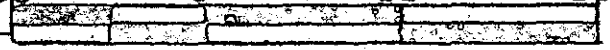

Error of closure exceeds 1/2500

THIS PLAT IS NOT A SUBDIVISION
AS DEFINED BY THE GREENVILLE
COUNTY SUBDIVISION REGULATIONS.

10/2/84 *Frank K. Walker*

Chairman, Secretary, or Director of
Planning
Greenville County Planning Commission

Tar Boulevard

10181

104171



Ref. Plat of "Tar Acres" recorded in Plat Book PPP at Page 12 & 13.