


MICROFILMED

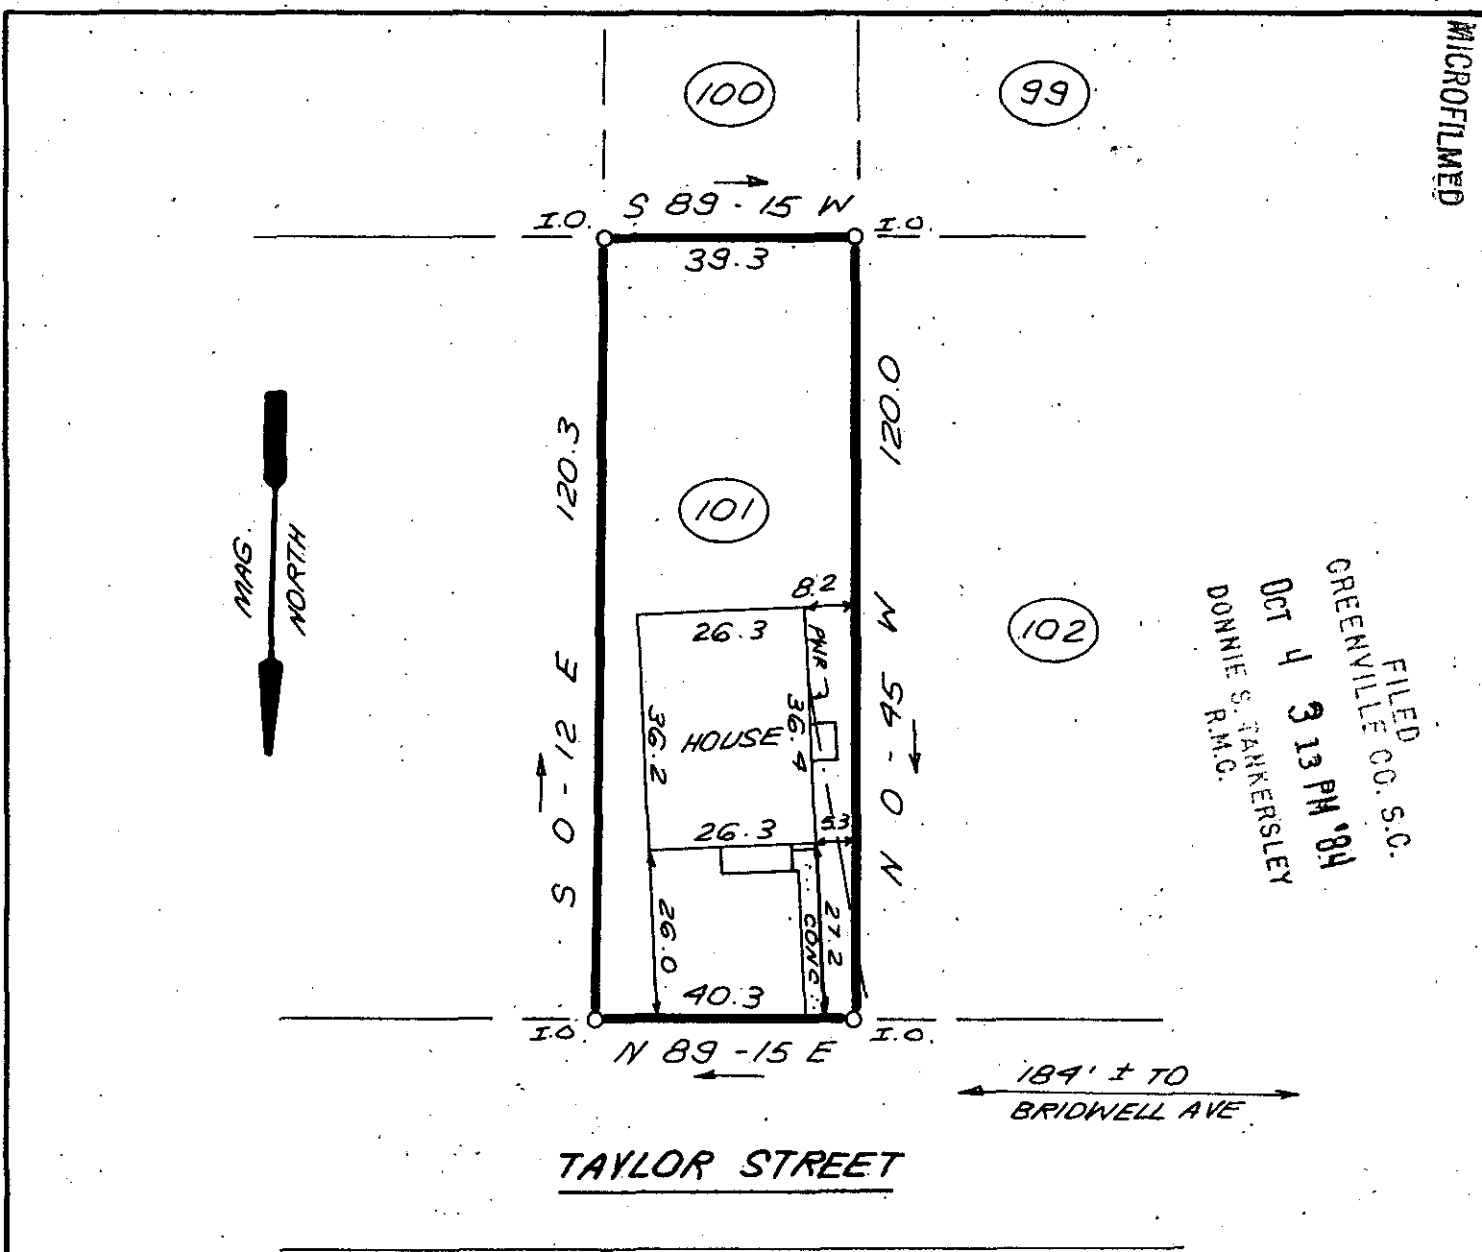

FILED
 GREENVILLE CO. S.C.
 OCT 4 3 13 PM '84
 DONNIE S. TANKERSLEY
 R.M.C.

TAYLOR STREET

184' ± TO
 BRIDWELL AVE

10-4-79

OCT 4 1984
 10411



THIS IS TO CERTIFY THAT THE PROPERTY SHOWN ON THIS PLAT WAS SURVEYED UNDER MY DIRECT SUPERVISION. PROPERTY LINES AND IMPROVEMENTS SHOWN ARE LOCATED CORRECTLY AND THAT NO VISIBLE ENCROACHMENTS EXIST UNLESS OTHERWISE SHOWN. THIS PROPERTY IS NOT LOCATED IN A DESIGNATED FLOOD HAZARD AREA

STATE OF SOUTH CAROLINA
 GREENVILLE COUNTY

FREELAND & ASSOCIATES
 Engineers • Land Surveyors
 318 WEST STONE AVENUE,
 GREENVILLE, S.C.
 (803) 271-4924

NICKLE - TOWN HEIGHTS
LOT 101
 PROPERTY OF
JOHN R. HARRIS

PLAT BOOK	M - 9
DEED BOOK	467-15
TAX MAP	
PARTY CHIEF	J.C.
DRAWN	K.E.G.
DATE	OCT 3, 1984
DWG. NO.	11899