

MICROFILMED

FILED
GREENVILLE CO. S.C.

OCT 9 4 11 PM '84


DONNIE S. TANKERSLEY
R.M.C.

Property Of Charles B. Campbell

House and lot at 12 David Street
Greenville County City of Greenville South Carolina

WATER, GAS, POWER & SEWER IN STREET.
Road Ref.: Vol. 1214, Pg. 618 Block Ref.: 31-4-23

Date 9-24-84 Scale: 1"=30' Dwg. No. 785

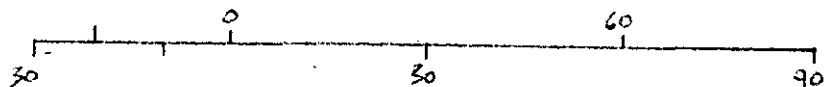


I certify that I have surveyed this lot and that it is, to the best of my knowledge, as shown; that there are no encroachments; and that this lot does not lie in a flood plain.

10813 ✓

Kermit T. Gandy
Kermit T. Gandy S.C. P.L.S. #4035

OCT 9 1984

10-y-90

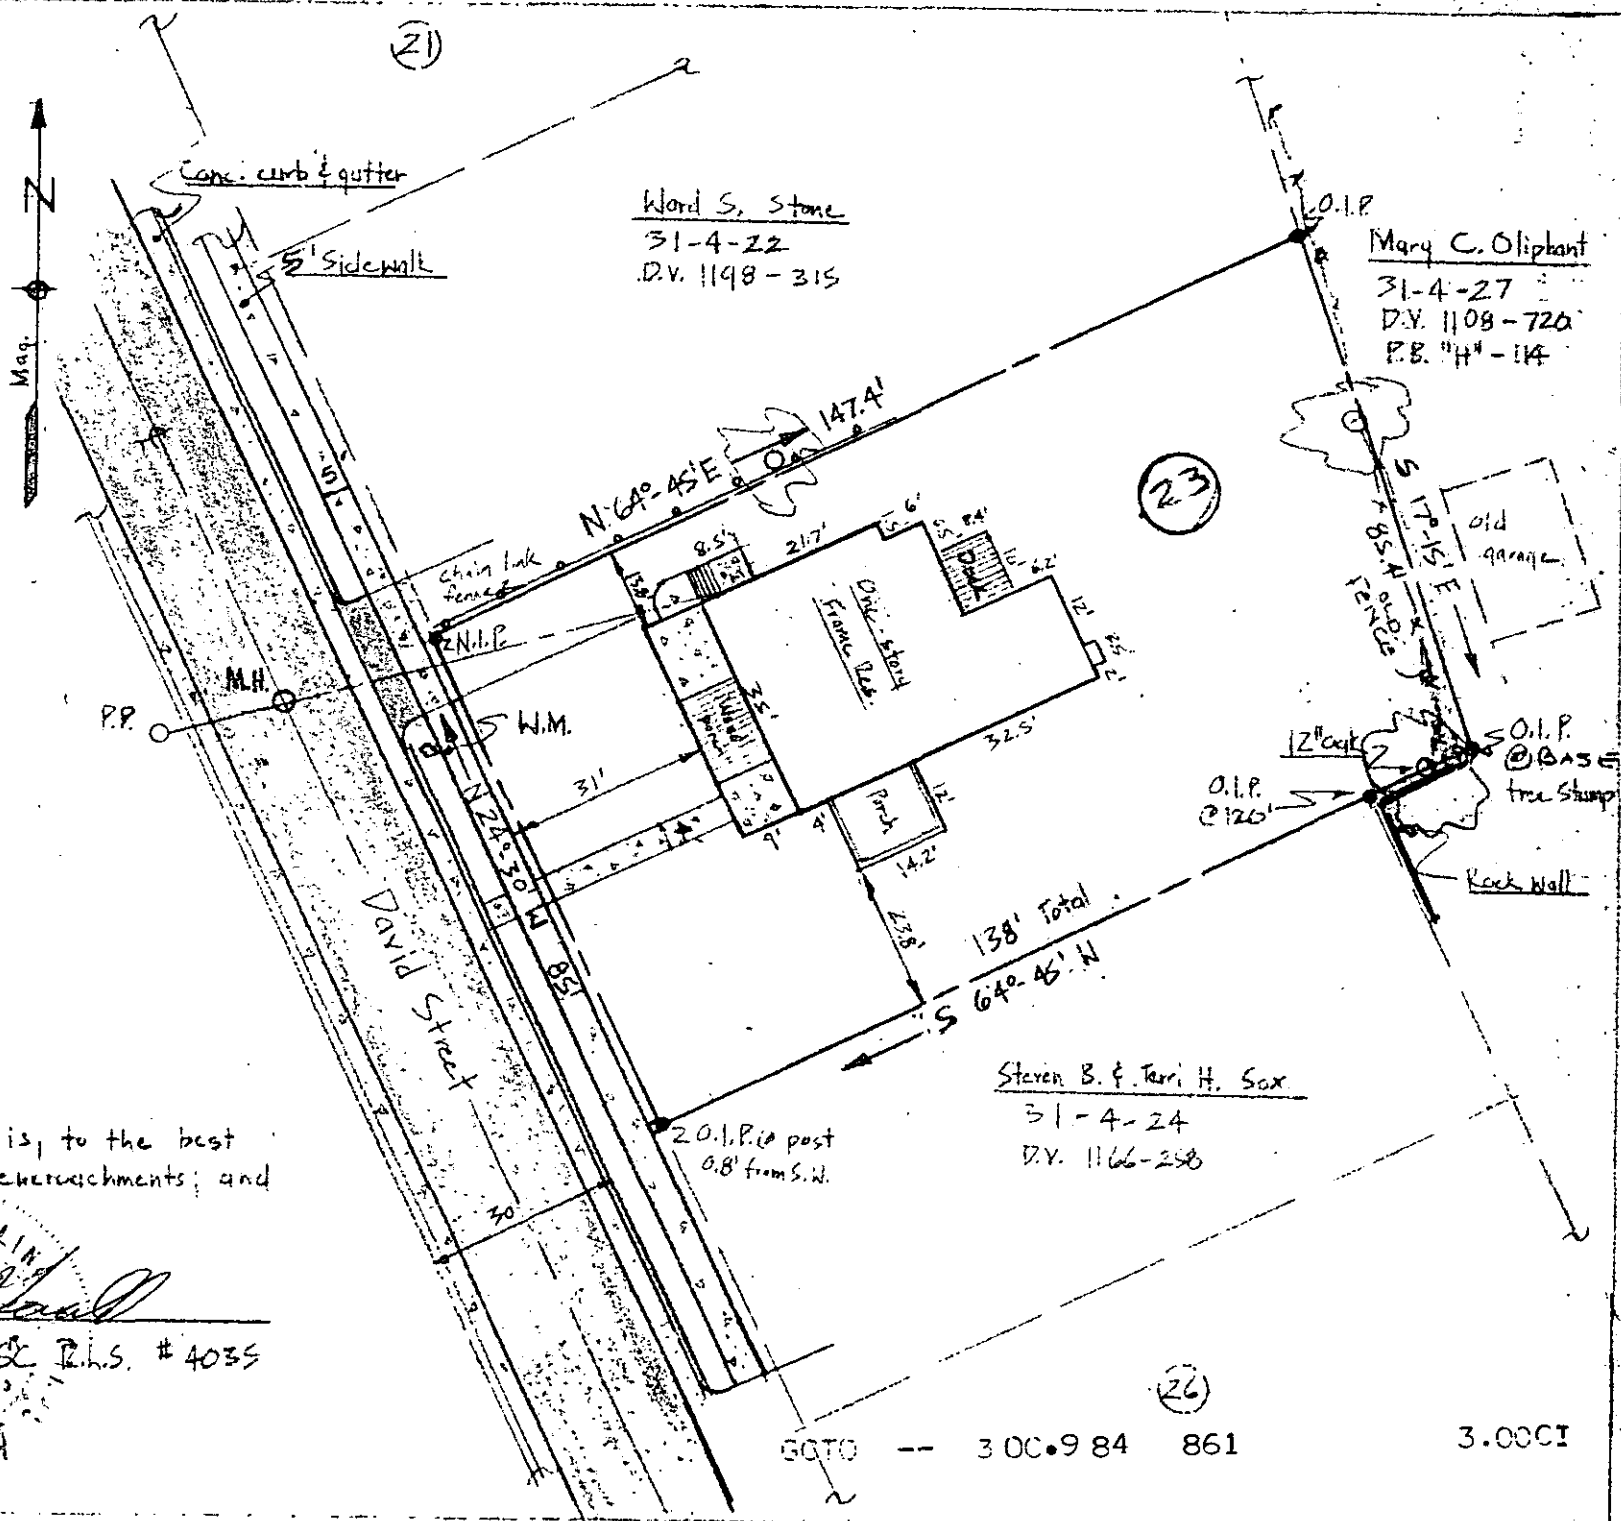

Steven B. & Terri H. Sox
31-4-24
D.V. 1166-258

GOTO -- 300.9 84 861

3.00CI