
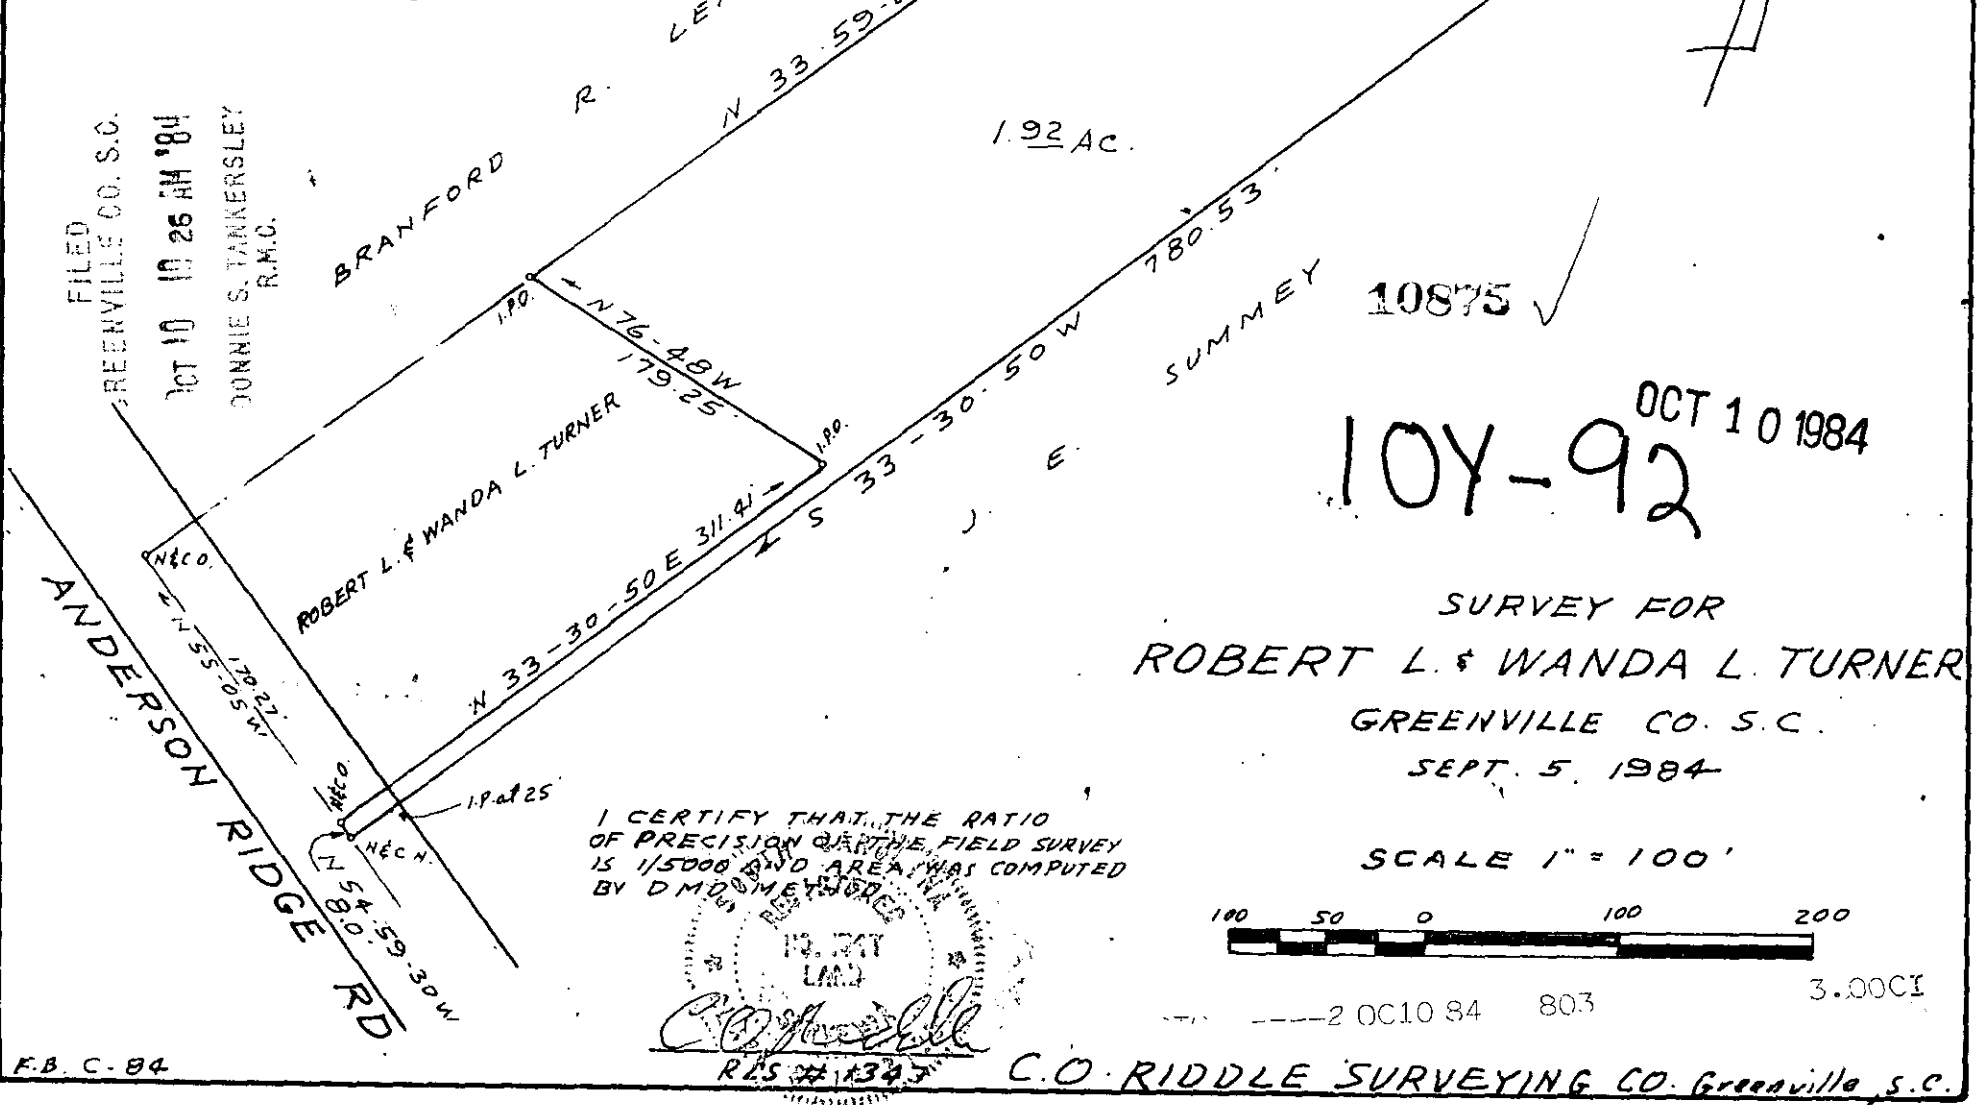


MICROELMED

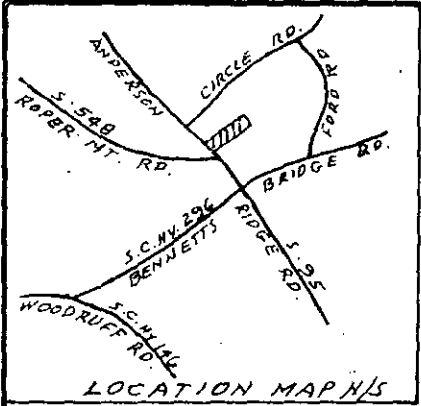


FILED
 GREENVILLE CO. S.C.
 OCT 10 10 26 AM '84
 DONNIE S. TANKERSLEY
 R.M.C.

OCT 10 1984
 104-92

SURVEY FOR
 ROBERT L. & WANDA L. TURNER
 GREENVILLE CO. S.C.
 SEPT. 5, 1984

SCALE 1" = 100'

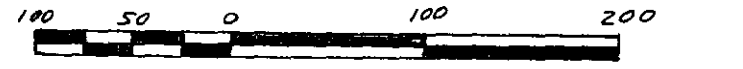

I CERTIFY THAT THE RATIO OF PRECISION OF THE FIELD SURVEY IS 1/5000 AND AREA WAS COMPUTED BY D.M.D. SUMMEY

Professional Surveyor Seal for C.O. Riddle, License No. 1343, State of South Carolina.

C.O. RIDDLE SURVEYING CO. Greenville, S.C.

F.B. C. - 84

2 OCT 10 84 803

3.00CI