
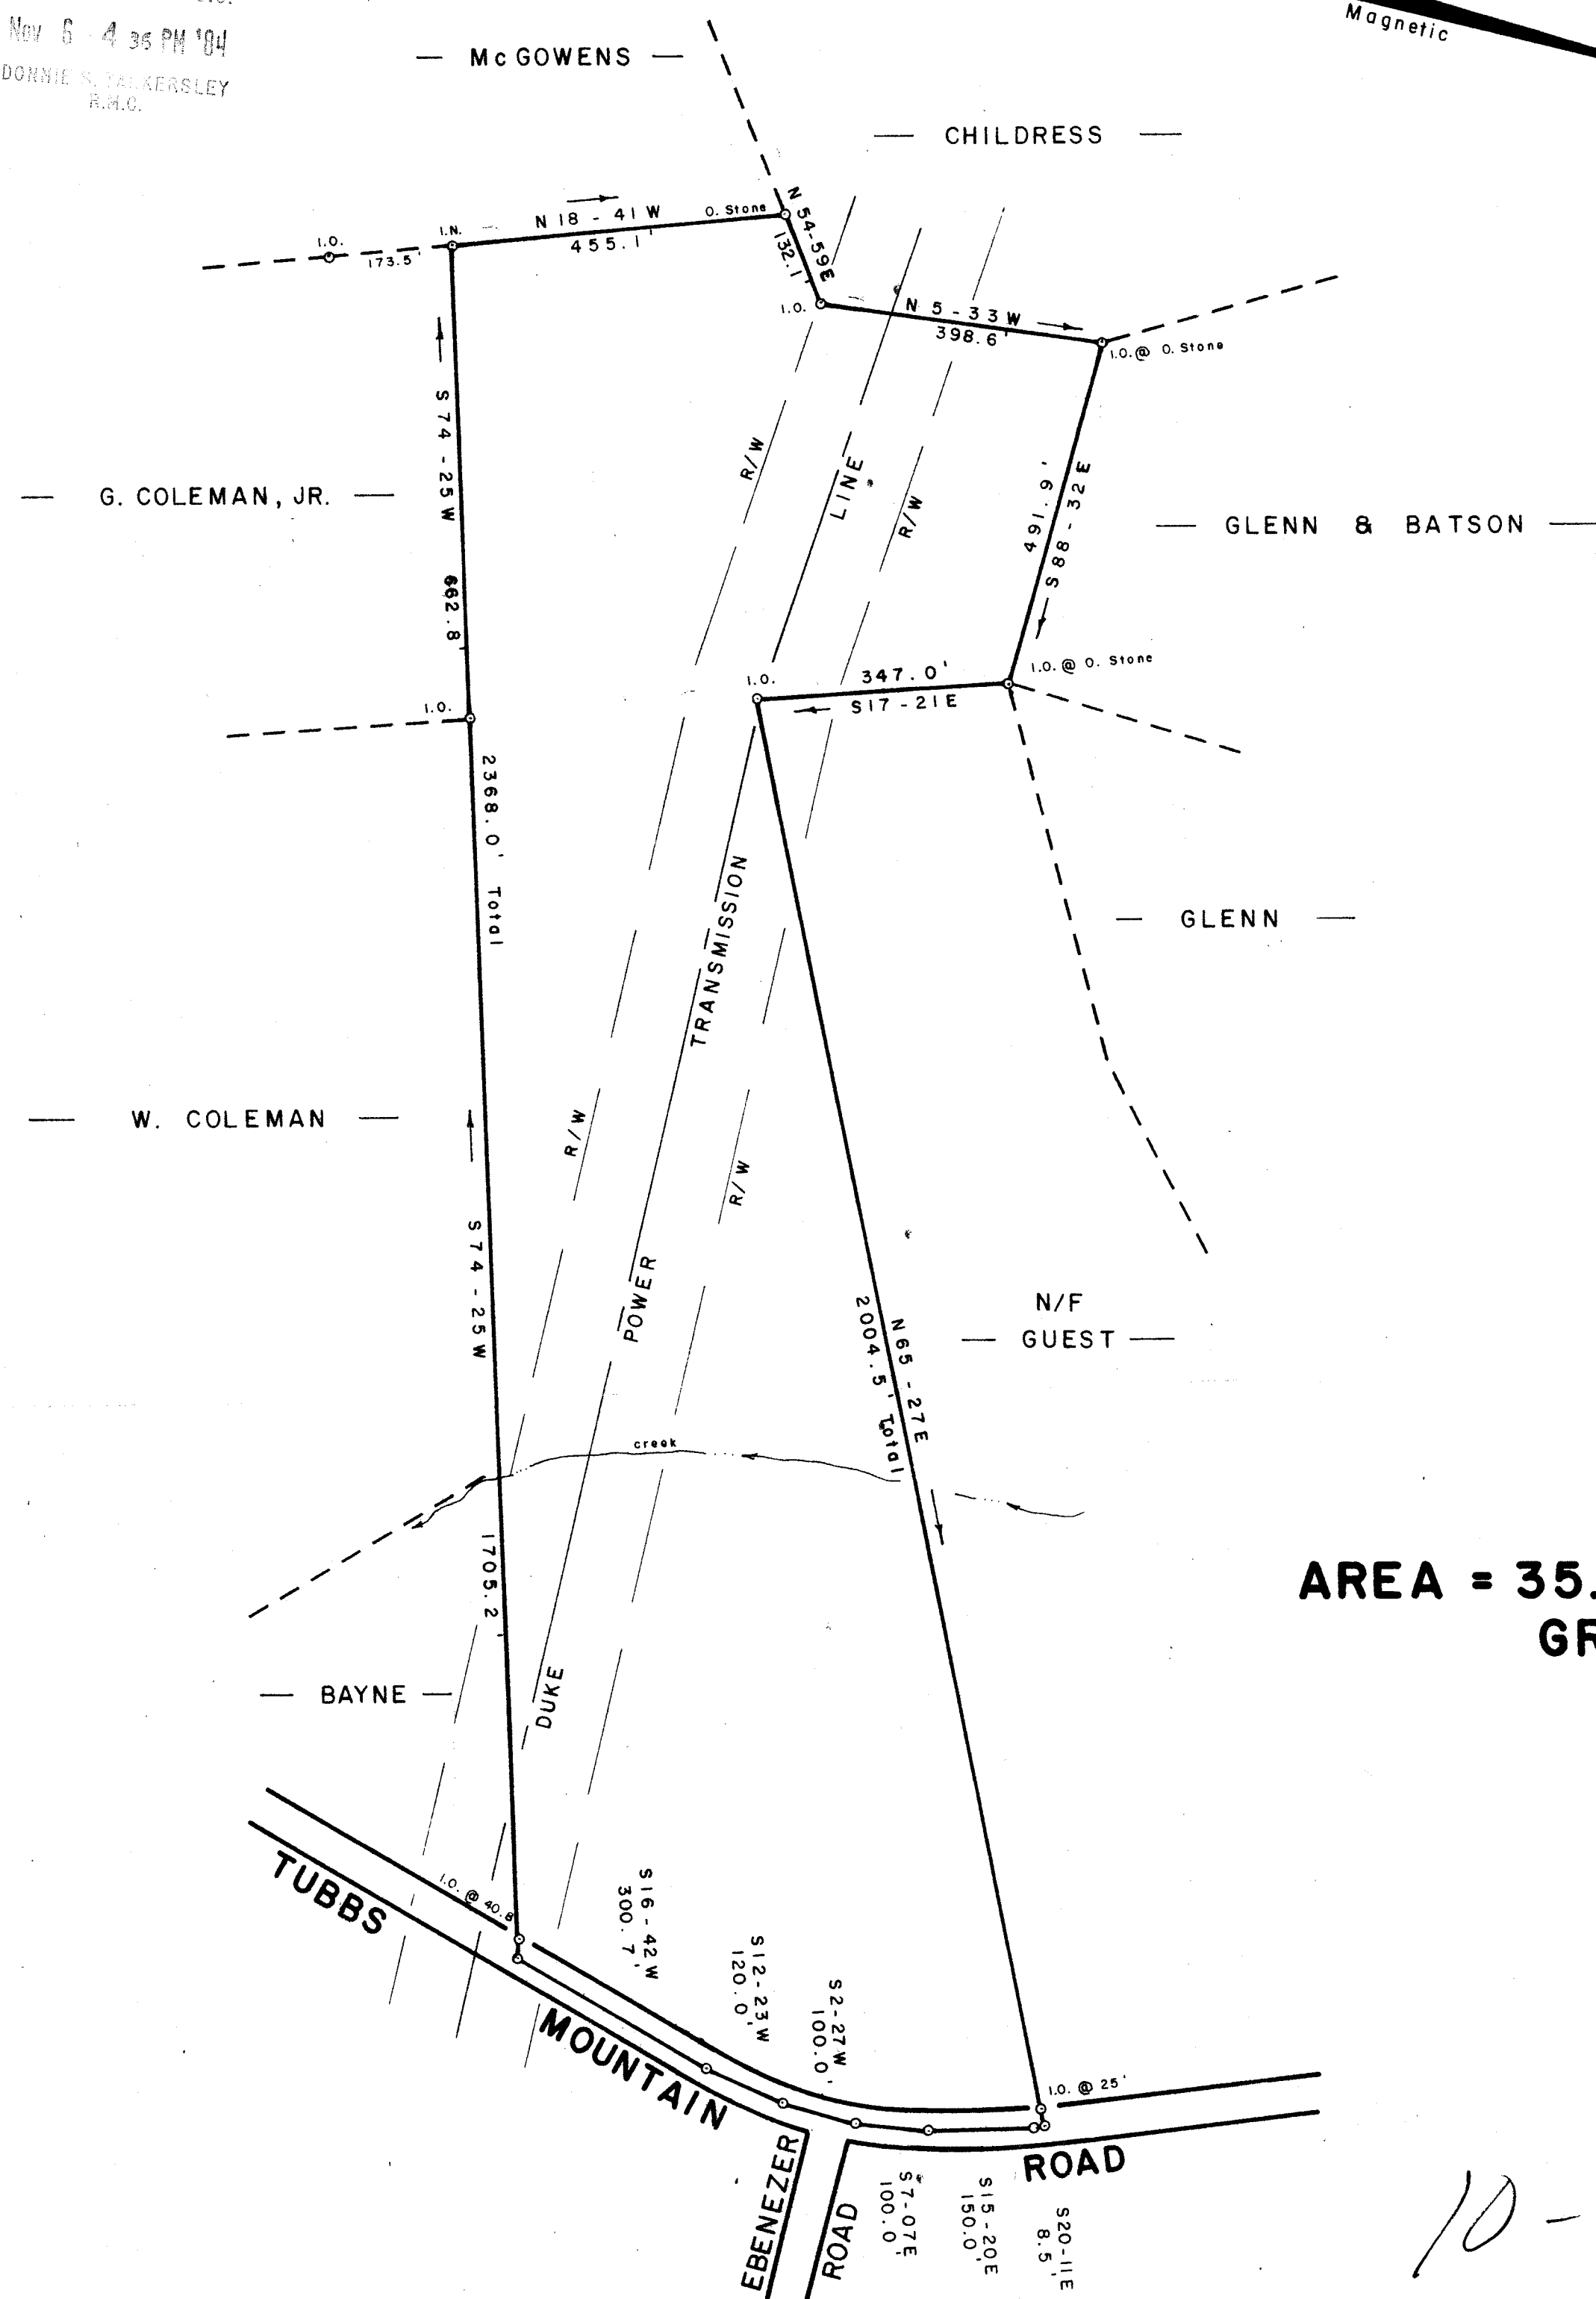


FILED
GREENVILLE CO. S.C.
Nov 6 4 35 PM '84
DONNIE S. TALKERSLEY
R.M.O.

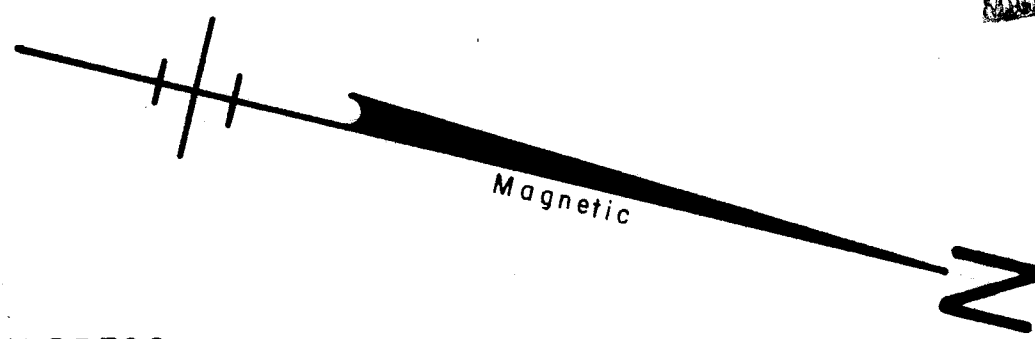


AREA = 35.3 AC.
GROSS

✓ 13885
10-2-38

SURVEY FOR
T. WALTER BRASHIER
NEAR TRAVELERS REST GREENVILLE CO.
SOUTH CAROLINA
OCTOBER 31, 1984

NOV 6 1984

WRW
W. R. WILLIAMS, JR.
ENGR. / SURVEYOR, Inc.
P. E. & L. S. No. 3979
15 S. MAIN STREET
TRAVELERS REST, S. C.
29690

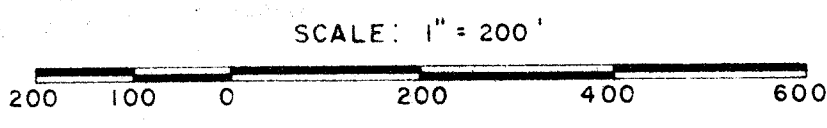

I hereby certify that the ratio of precision of the field survey is 1/5000, as shown hereon and the area was determined by D.M.D. method of area calculation.

W. R. Williams
P. E. & L. S. No. 3979