

FILED
 GREENVILLE, S.C.
 Nov 9 1 48 PM '84
 DONNIE S. STAVENSLEY
 P.L.C.

LINCOLN PROPERTY COMPANY

JOHN D. GRANGER N/F

S 75 - 58 E 453.76

N 10 - 26 E

4.07 ACRES

413.20

78.0
 N 77 - 37 W

E.R. CHERRY

85.0
 N 10 - 26 E

1673.5' ± TO EAST NORTH ST.

N 77 - 37 W

160.25

PELHAM ROAD

154.69
 N 77 - 37 W

GUS P. STATHOS

136.89
 S 12 - 23 W

P. POLE


DUNE POWER CO. R/W LINE 1

POWER LINE 1

S 19 - 32 W

350.79

ROAD EASEMENT

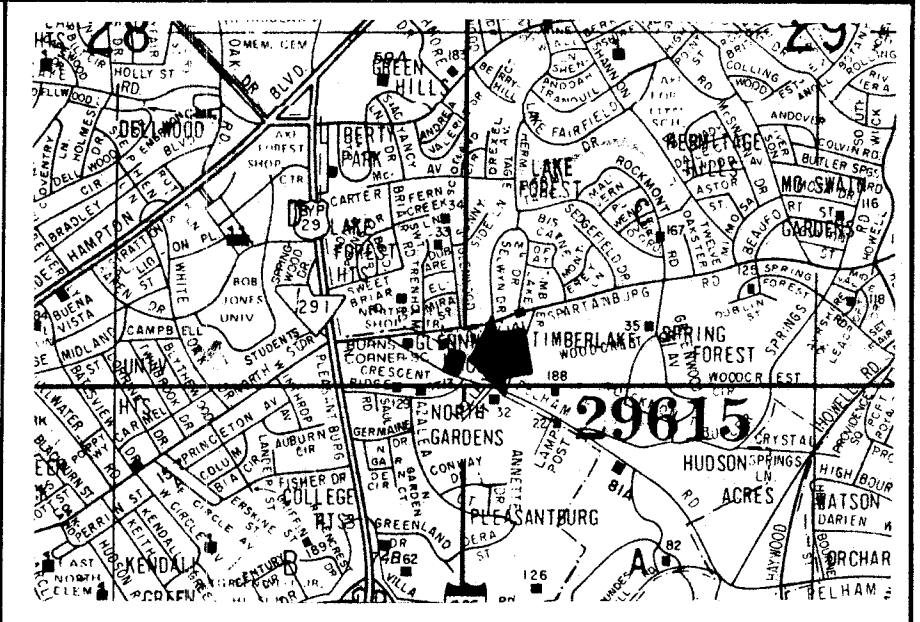

LOCATION MAP




NOV 9 1984

14234

10Z-42

I hereby certify that the ratio of precision of the field survey is 1/5,000 as shown hereon and the area was determined by DMD Method.

James R. Freeland
 James R. Freeland RLS & PE 4781

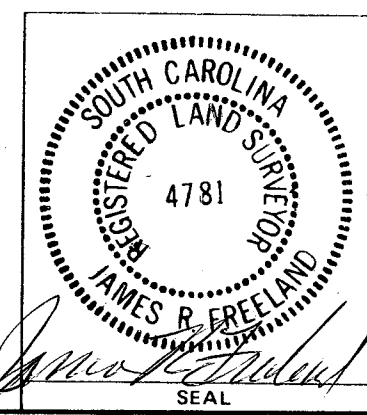

STATE OF SOUTH CAROLINA
 GREENVILLE COUNTY

SURVEY FOR
 GUS P. STATHOS
 NORA STATHOS

FREELAND & ASSOCIATES
 Engineers & Land Surveyors

GREENVILLE, S.C.

SURVEY R. J.
 DRAWN I. R.
 CHECK
 SCALE 1" = 40'
 DATE 10 - 16 - 84
 DWG. NO. 11901

