


FILED  
GREENVILLE CO. S.C.  
NOV 9 3 14 PM '84  
DONNIE S. TANKERSLEY  
R.M.D.

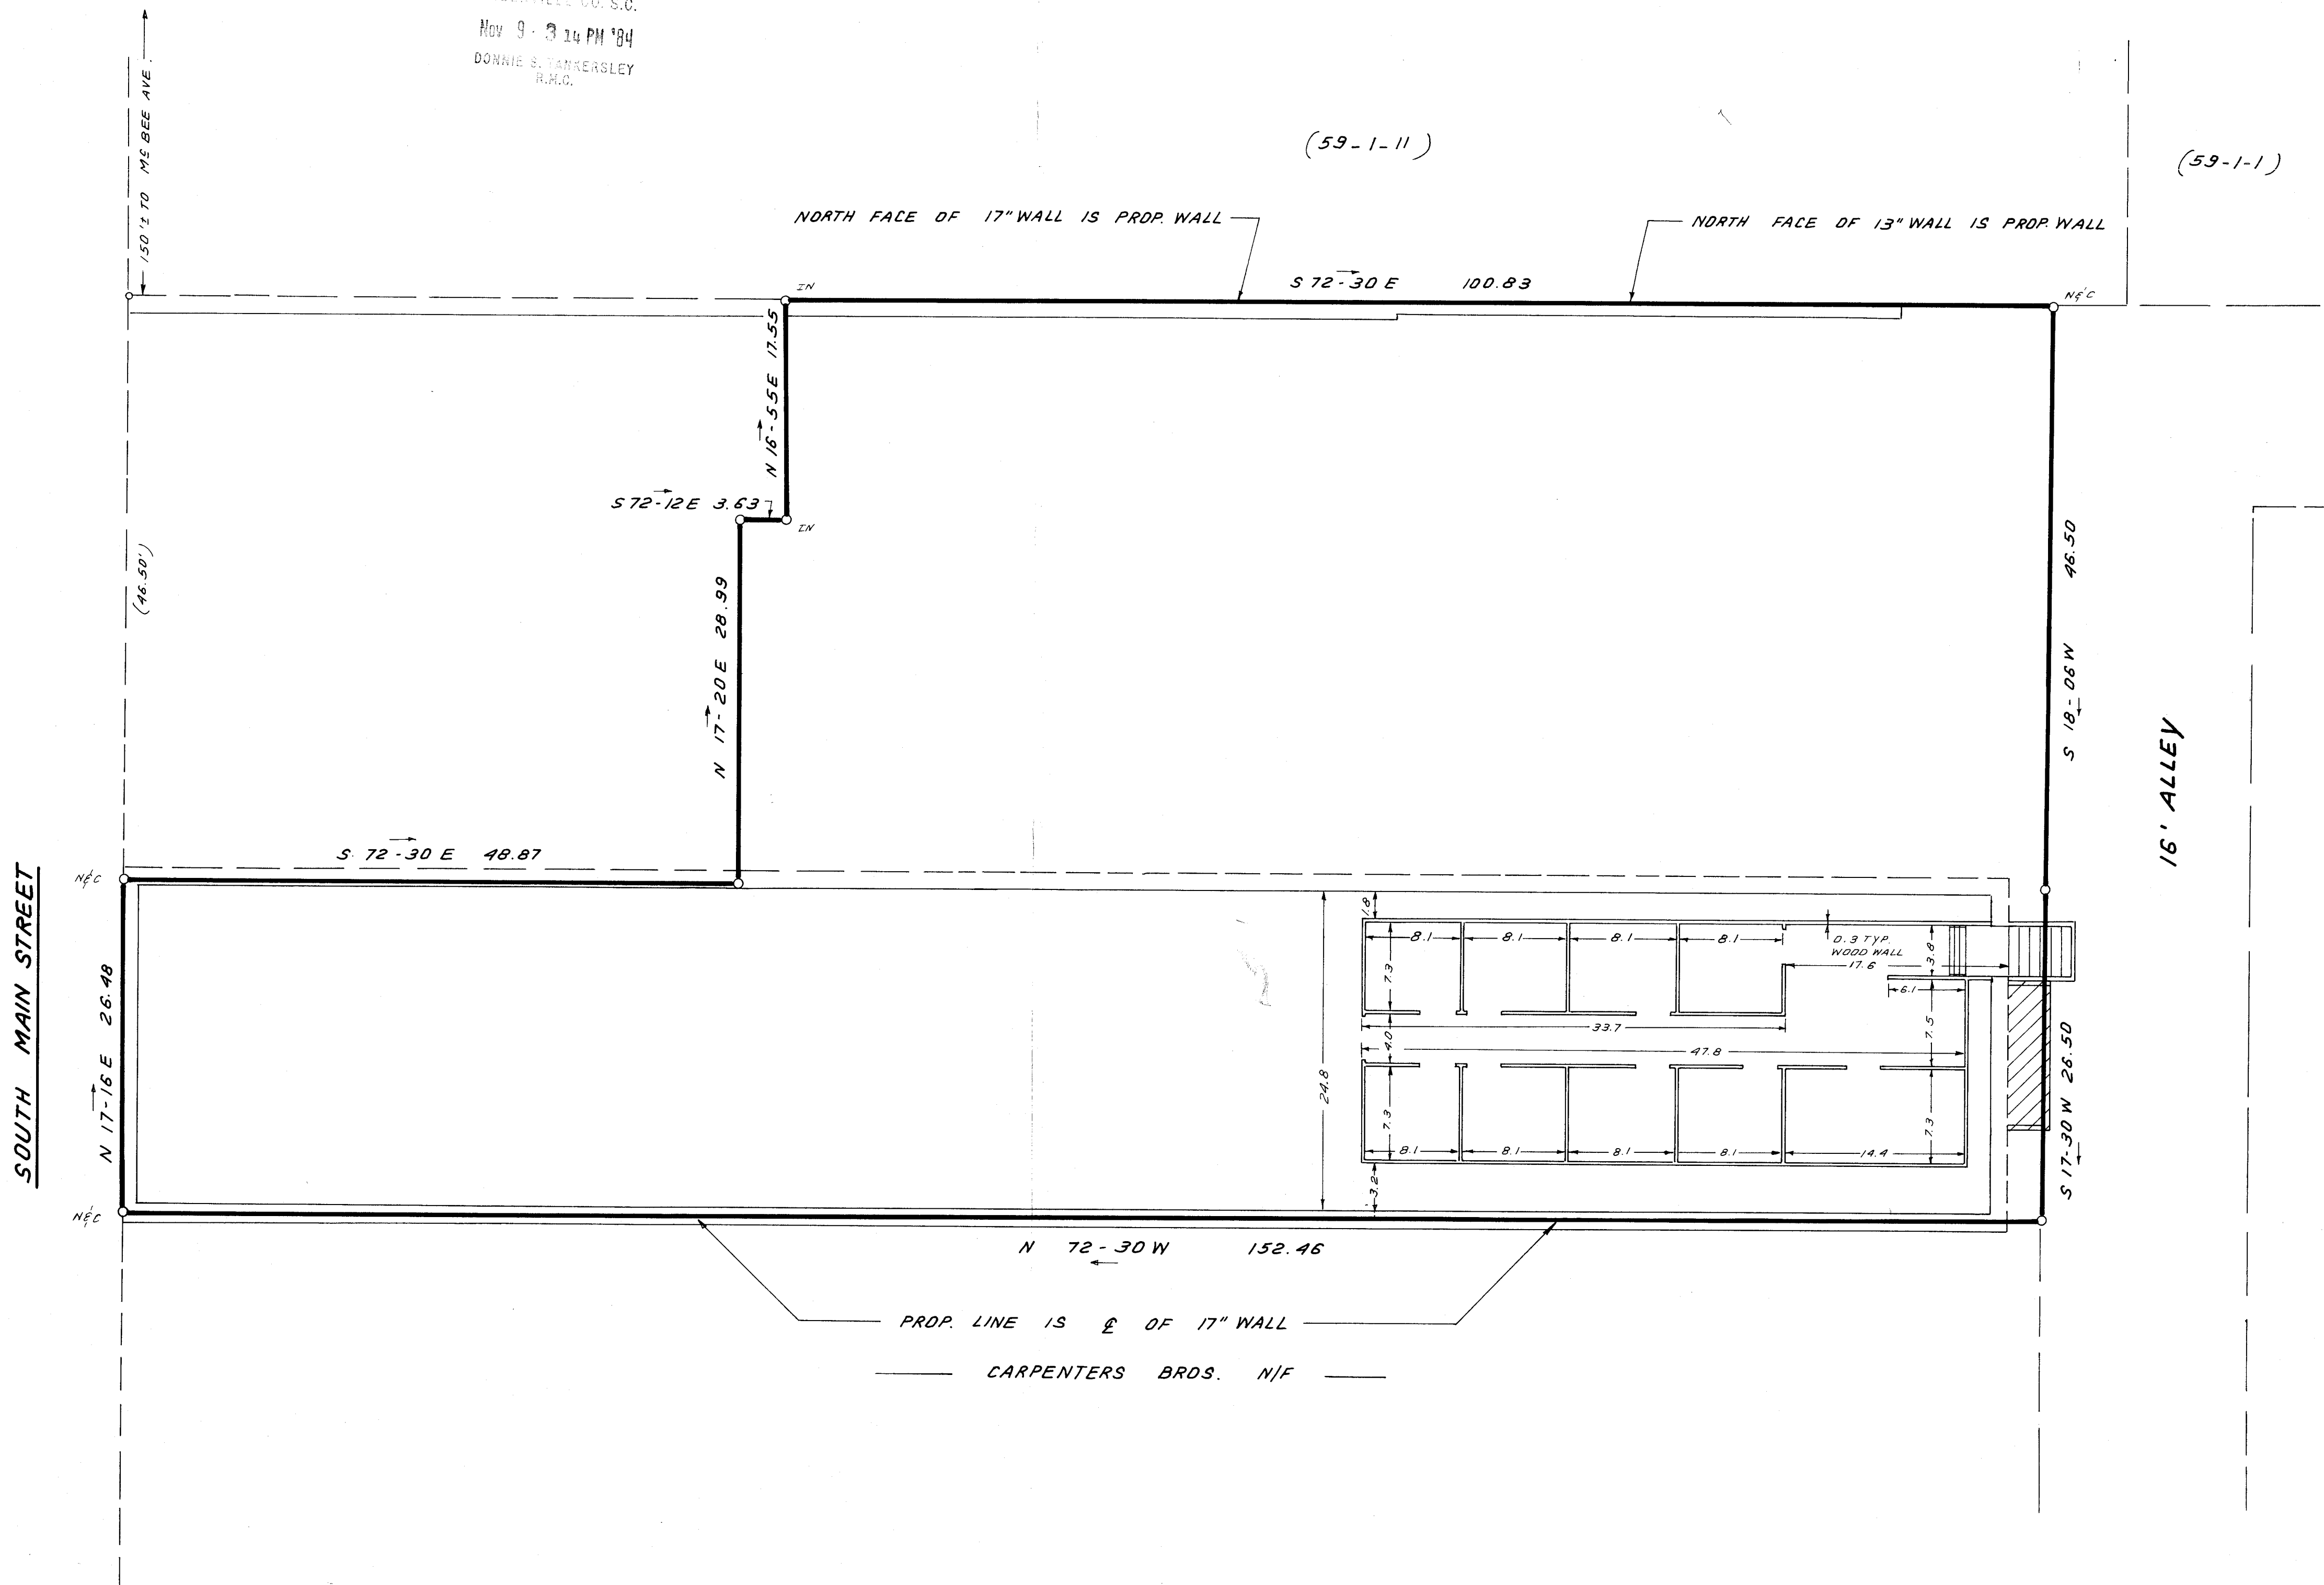

SOUTH MAIN STREET

16' ALLEY


**LEGEND**

- COMMON ELEMENTS
- UNIT BOUNDARY
- ▨ LIMITED COMMON ELEMENTS

14285D

10-2-48

THIS PLAT IS NOT A SUBDIVISION  
AS DEFINED BY THE GREENVILLE  
COUNTY SUBDIVISION REGULATIONS.  
27.11.84 *John D. Wray*  
Chairman, Secretary, or Director of  
Planning.  
Greenville County Planning Commission

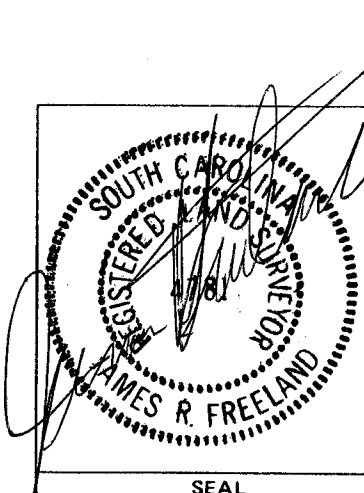

STATE OF SOUTH CAROLINA  
GREENVILLE COUNTY  
**COURT SQUARE**  
HORIZONTAL PROPERTY REGIME  
BASEMENT & FOUNDATION

FREELAND & ASSOCIATES Engineers & Land Surveyors GREENVILLE, S.C.	
SURVEY	J.E.C.
DRAWN	B.R.
CHECK	
SCALE	1/8" = 1'-0"
DATE	10-23-84
DWG. NO.	11,302-E

