


S. HUNTER HOWARD JR.
MARTHA B. HOWARD
D. B. 1094-672


J. A. FULMER
(D. B. 161-259)

FOUNTAIN INN
PRESBYTERIAN
CHURCH

FILED
GREENVILLE CO. S.C.
OCT 26 1 14 PM '84
DONNIE TANKERSLEY
SURV.

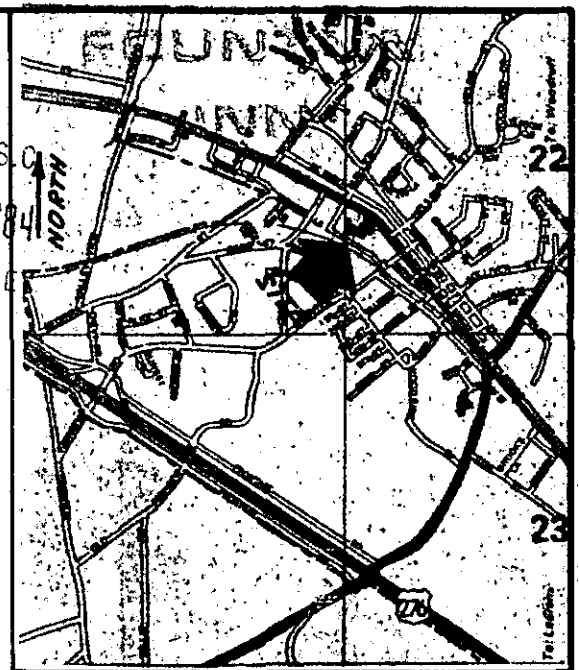

LOCATION MAP

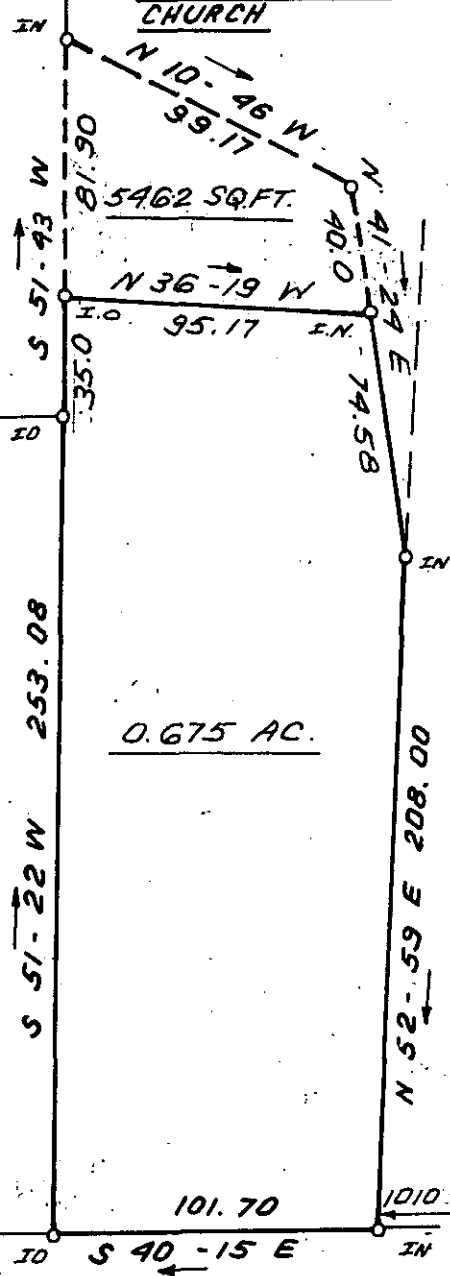

0.675 AC.

MAIN STREET


FOUNTAIN INN
PRESBYTERIAN
CHURCH
(D. B. 508-425)

12616
11-A-49
OCT 26 1984

I hereby certify that the ratio of precision of the field survey is 1/5,000 as shown hereon and the area was determined by DMD Method.


James R. Freeland
James R. Freeland RLS & PE 4781

REVISED AUG. 30, 1989

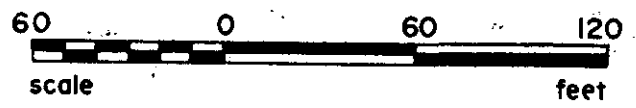

PRINT MACHINE INC. 025 1 OCT 26 84

(PT. 344-2-13)

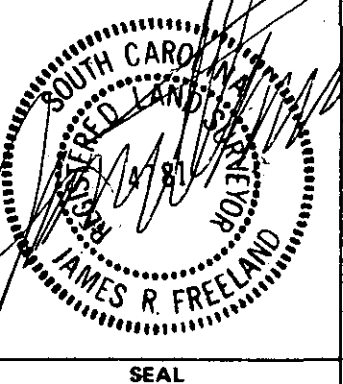

STATE OF SOUTH CAROLINA
GREENVILLE COUNTY

PROPERTY OF
W. A. PATTON

FREELAND & ASSOCIATES
Engineers • Land Surveyors

GREENVILLE, S.C.

SURVEY	FEL
DRAWN	BR
CHECK	JRF
SCALE	1" = 60'
DATE	DEC. 18. 81
DWG. NO.	7110