



SC10 1-0630-84 046 3:00CD

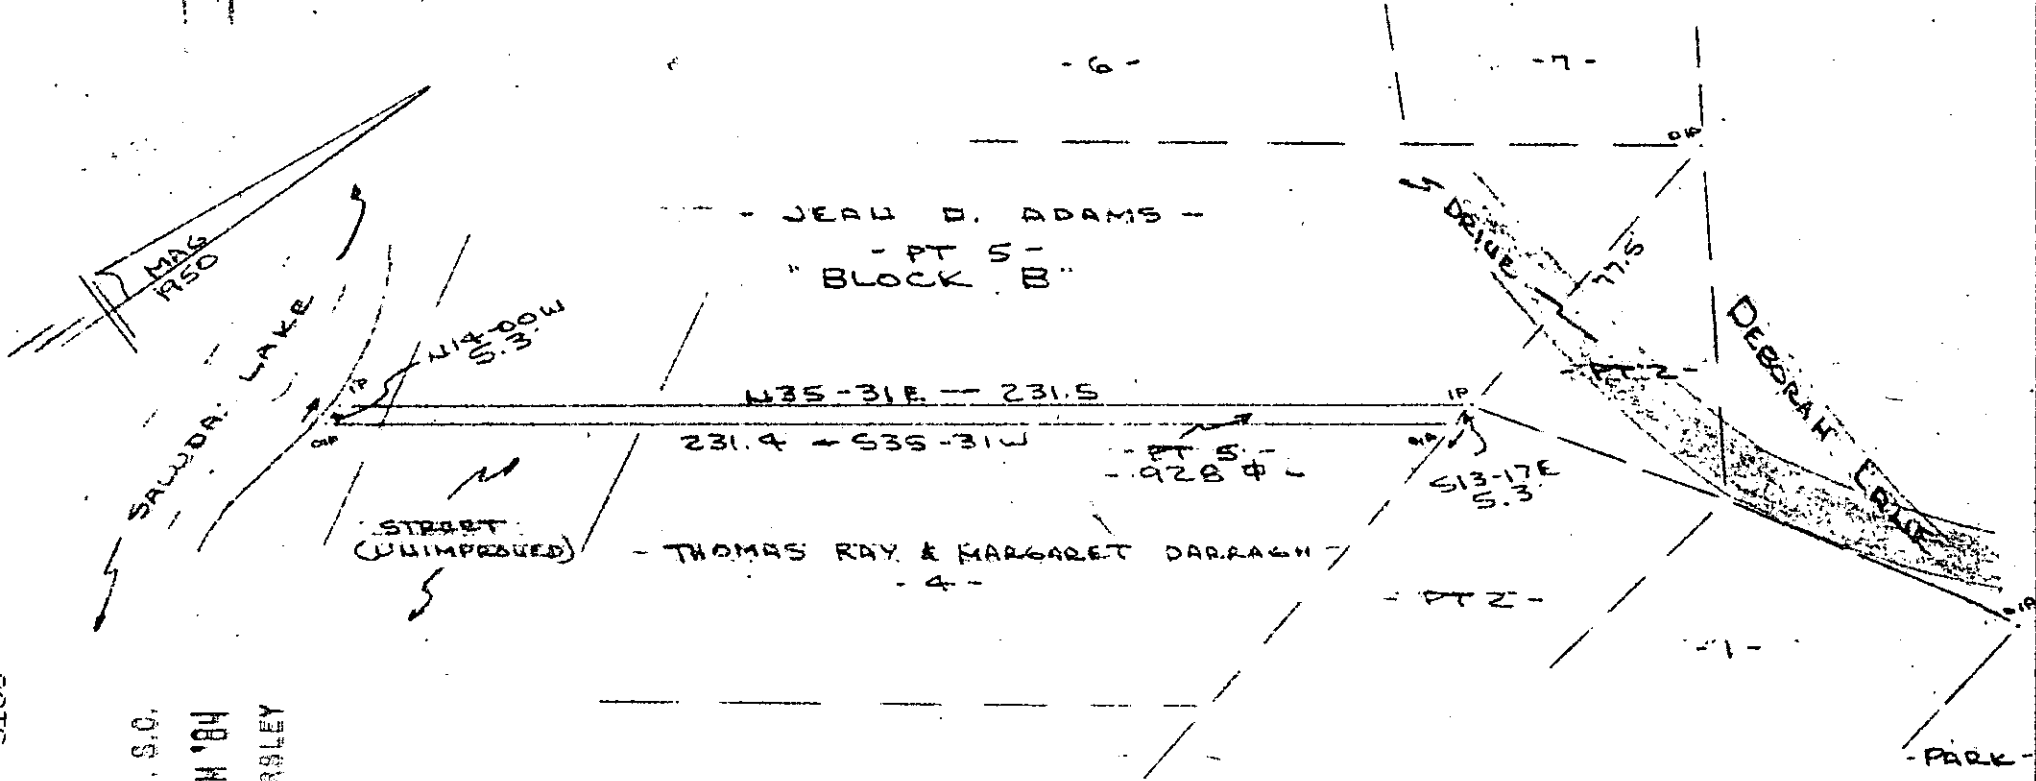

SURVEY FOR  
 THOMAS RAY DARRAGH & MARGARET DARRAGH  
 NEAR GREENVILLE, GREENVILLE COUNTY S.C.  
 SCALE: 1"=40' 5 OCT 1987




FILED  
 GREENVILLE CO. S.C.  
 OCT 30 2 05 PM '84  
 DONNIE S. TARKERSLEY  
 R.M.C.

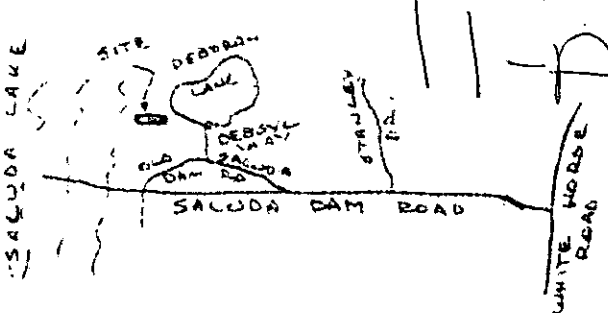

11-A-63  
 12997

I Certify that the Ratio of Precision of the Field Survey  
 is  $1/3500 \pm$  As Shown Hereon and that the Area  
 Determined by D.M.D. Method of Area Calculations.

R. B. Bruce  
 R. B. BRUCE, C.R.L.S. #1952

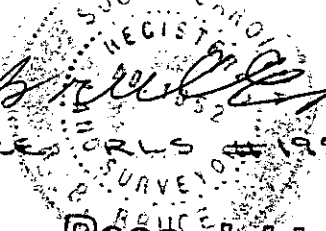

CAROLINA SURVEYING CO.  
 112 MANLY ST.  
 GREENVILLE, S.C.

Recordable Plat

MICROFILMED