


FILED  
 GREENVILLE, S.C.  
 Nov 10 3 01 PM '84  
 DONALD S. WATERSLEY  
 R.R.C.

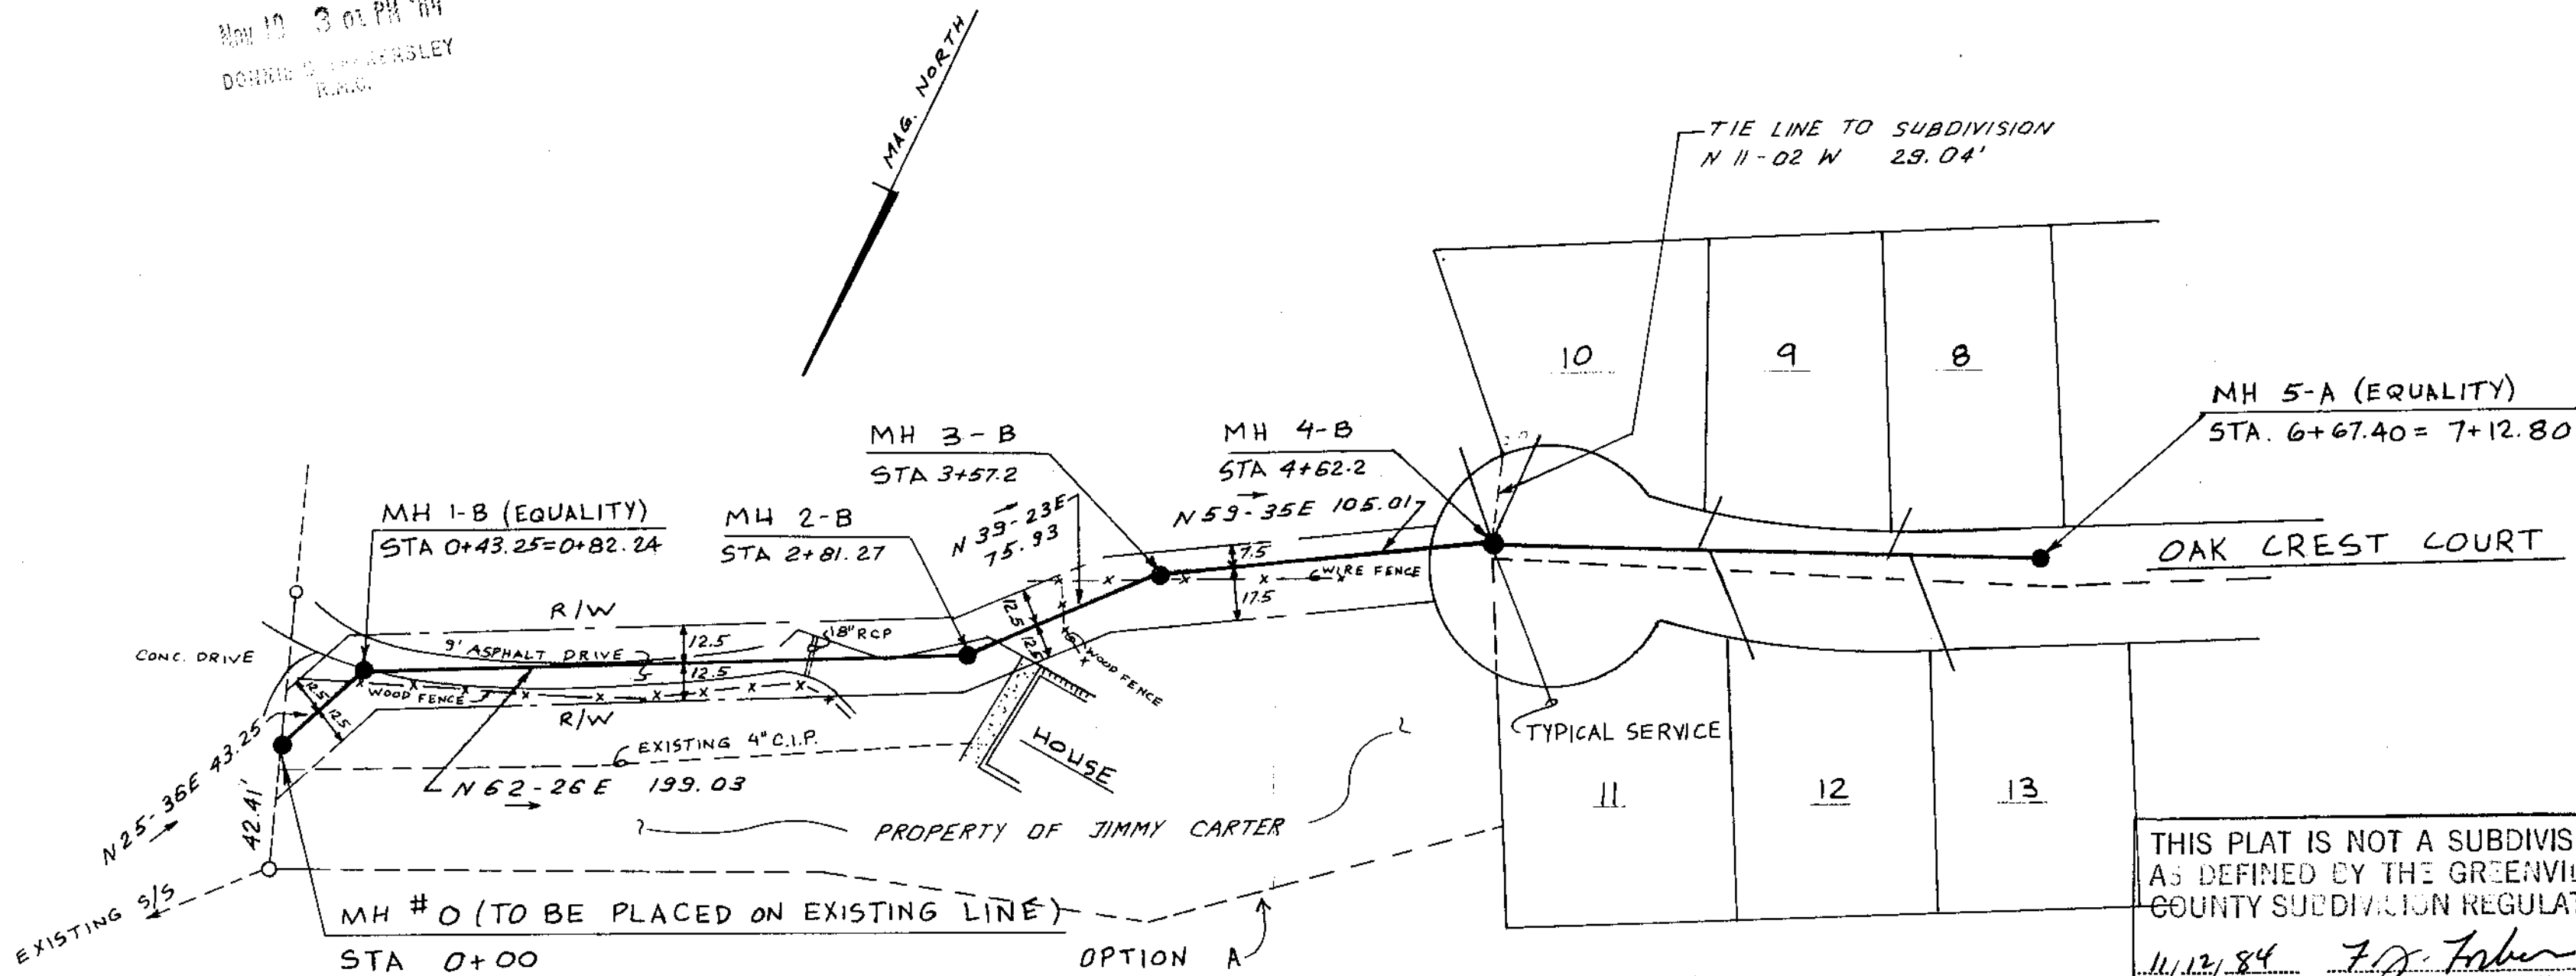


THIS PLAT IS NOT A SUBDIVISION  
 AS DEFINED BY THE GREENVILLE  
 COUNTY SUBDIVISION REGULATIONS.  
 11/12/84 *F.J. Fisher*  
 Chairman, Secretary, or Director of  
 Planning.  
 Greenville County Planning Commission

CONTRACTOR TO TAKE CARE TO ENSURE MINIMUM  
 DAMAGE TO TREE ROOTS WITHIN SANITARY SEWER  
 RIGHT OF WAY.

15277  
 11-B-26 ✓

LINE B - OPTION B

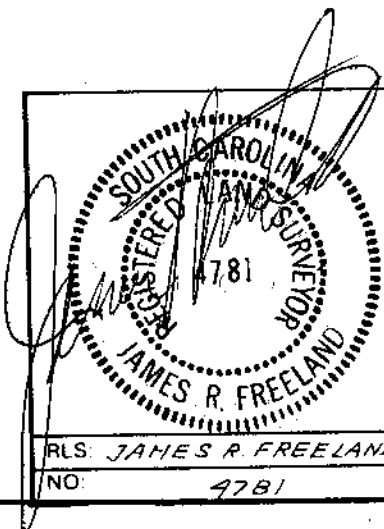

STATE OF SOUTH CAROLINA  
 GREENVILLE COUNTY

SEWER EASEMENT  
 FOR OAK CREST  
 ON PROPERTY OF  
 JIMMY CARTER

FREELAND & ASSOCIATES  
 Engineers • Land Surveyors  
 318 WEST STONE AVENUE.  
 GREENVILLE, S.C.  
 (803) 271-4924

PLAT BOOK
DEED BOOK
TAX MAP
PARTY CHIEF RKP
DRAWN B.R.
DATE 10-31-84
DWG NO 8067

MICROFILMED