

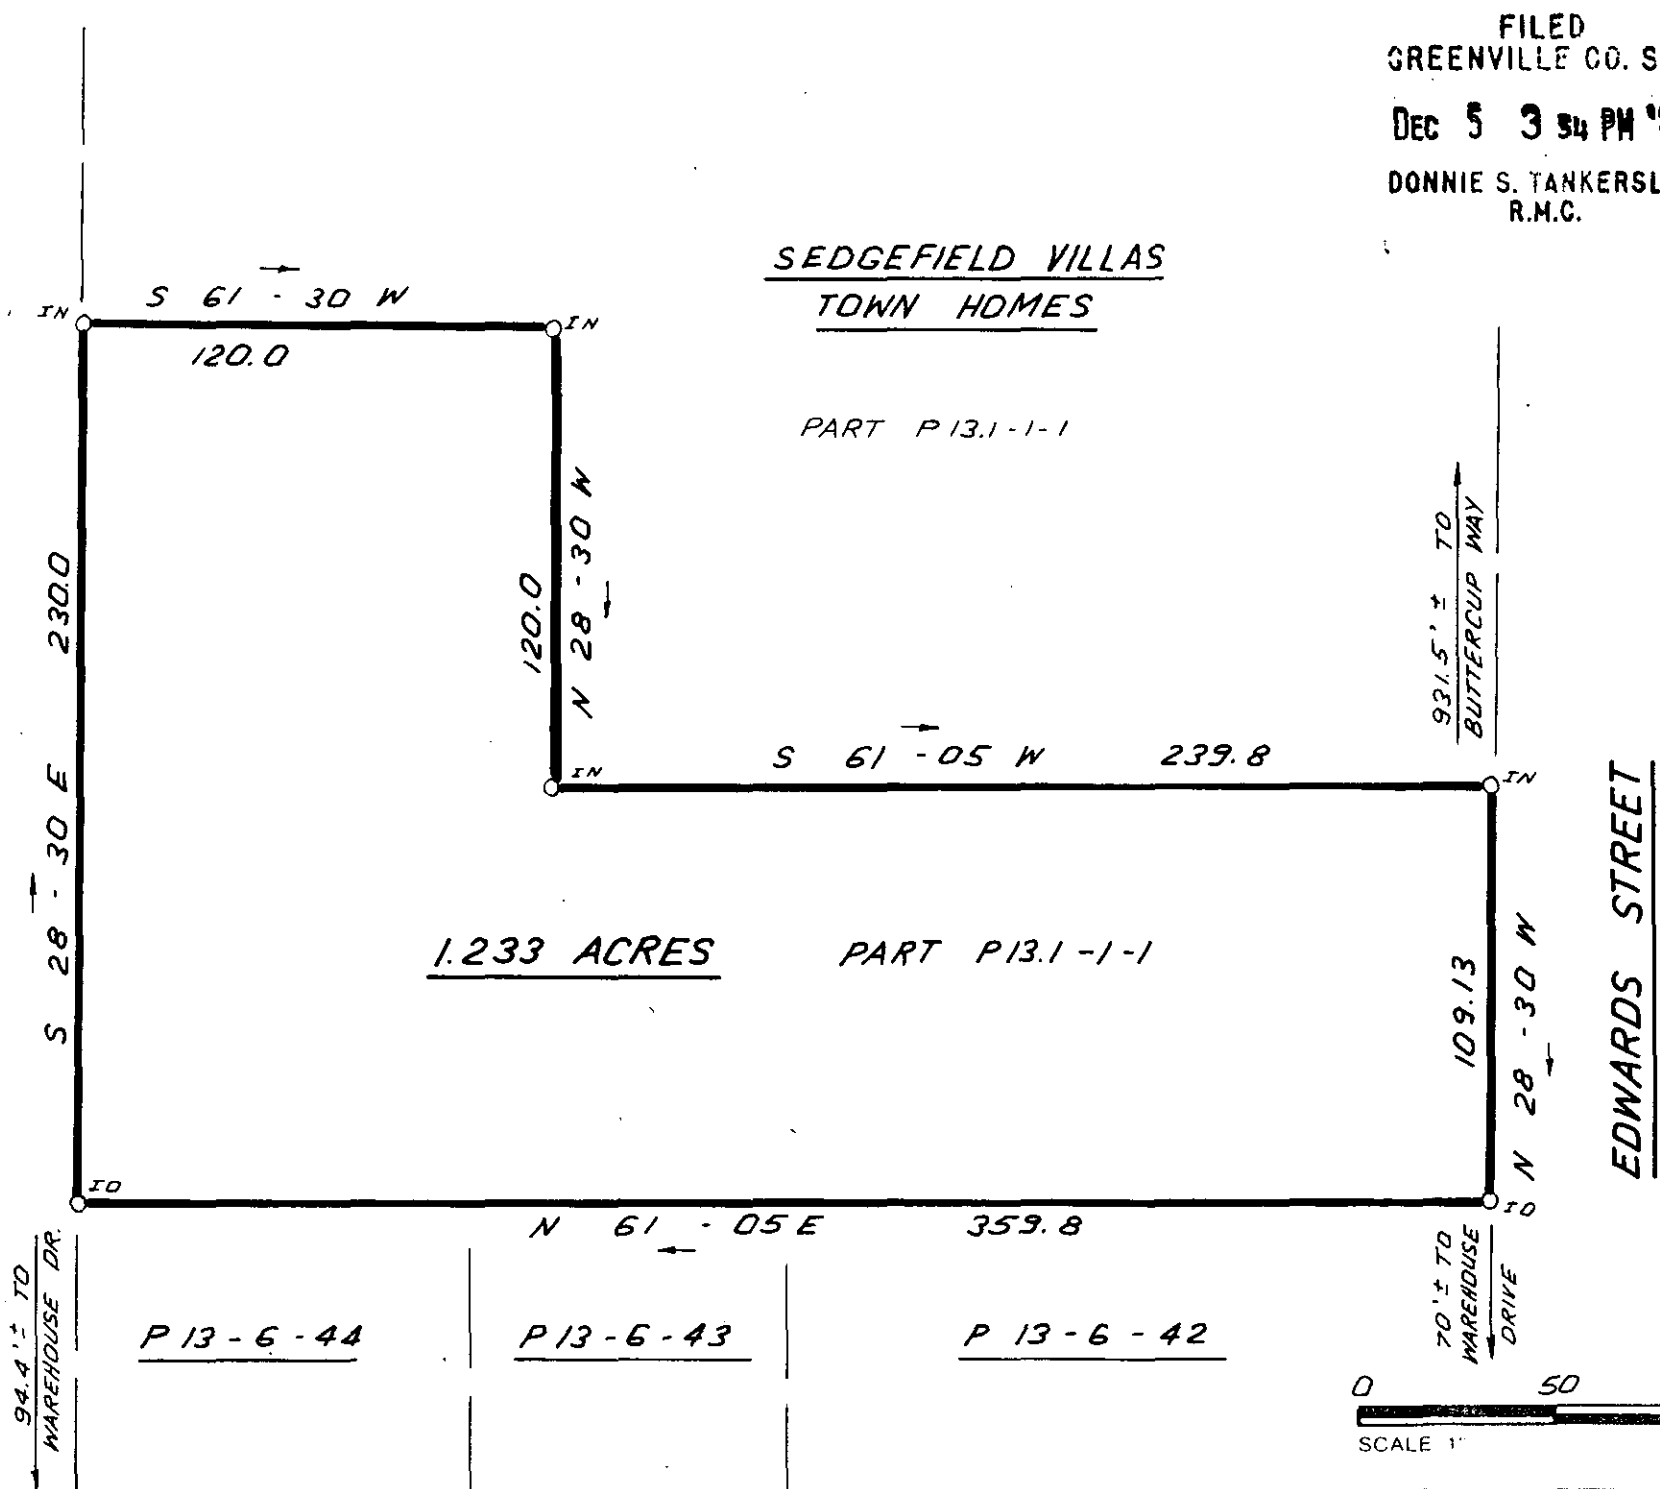


MICROFILMED

SHOCKLEY STREET

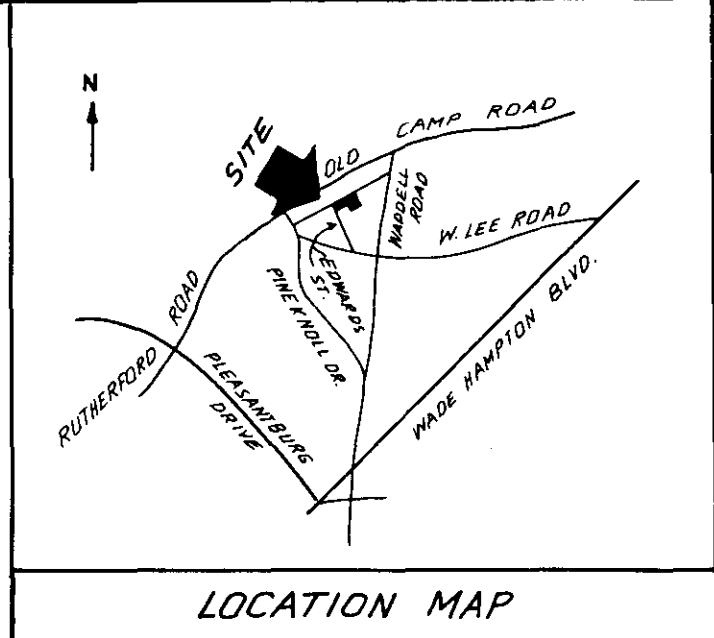

FILED
 GREENVILLE CO. S.C.
 DEC 5 3 54 PM '84
 DONNIE S. TANKERSLEY
 R.M.C.

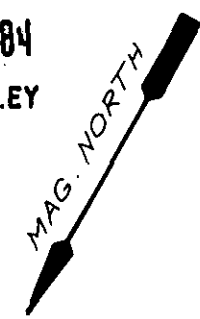


1.233 ACRES PART P 13.1-1-1

P 13-6-44 P 13-6-43 P 13-6-42



I HEREBY CERTIFY THAT THE RATIO OF PRECISION OF THE FIELD SURVEY IS 1 5000 AS SHOWN HEREON AND THAT THE AREA WAS DETERMINED BY DMD METHOD

11-B-49 17046 ✓

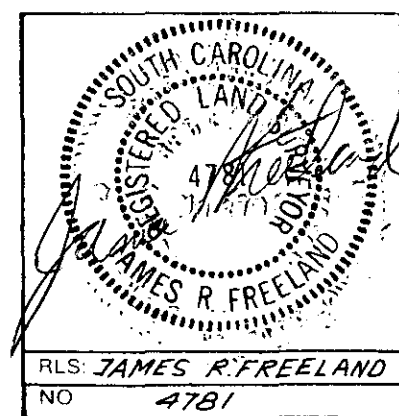

STATE OF SOUTH CAROLINA
 GREENVILLE COUNTY

FREELAND & ASSOCIATES
 Engineers • Land Surveyors
 318 WEST STONE AVENUE.
 GREENVILLE, S.C.
 (803) 271-4924

SURVEY FOR
 DON FRANKLIN

GOTO -- 3 DE. 5 84

PLAT BOOK
DEED BOOK
TAX MAP P 13.1-1-1
PARTY CHIEF J.R.F.
DRAWN I.R. 5.0001
DATE 12-4-84
DWG. NO 12, 159

THE PRINT MACHINE, INC. NA1289