

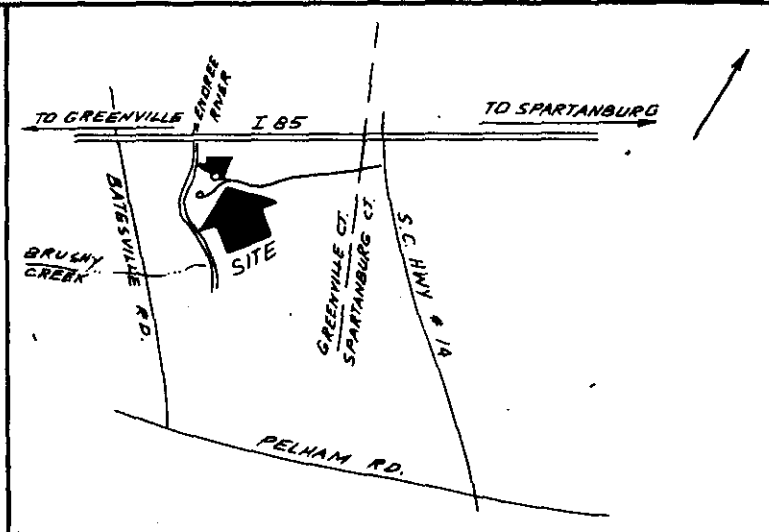


MICROFILMED

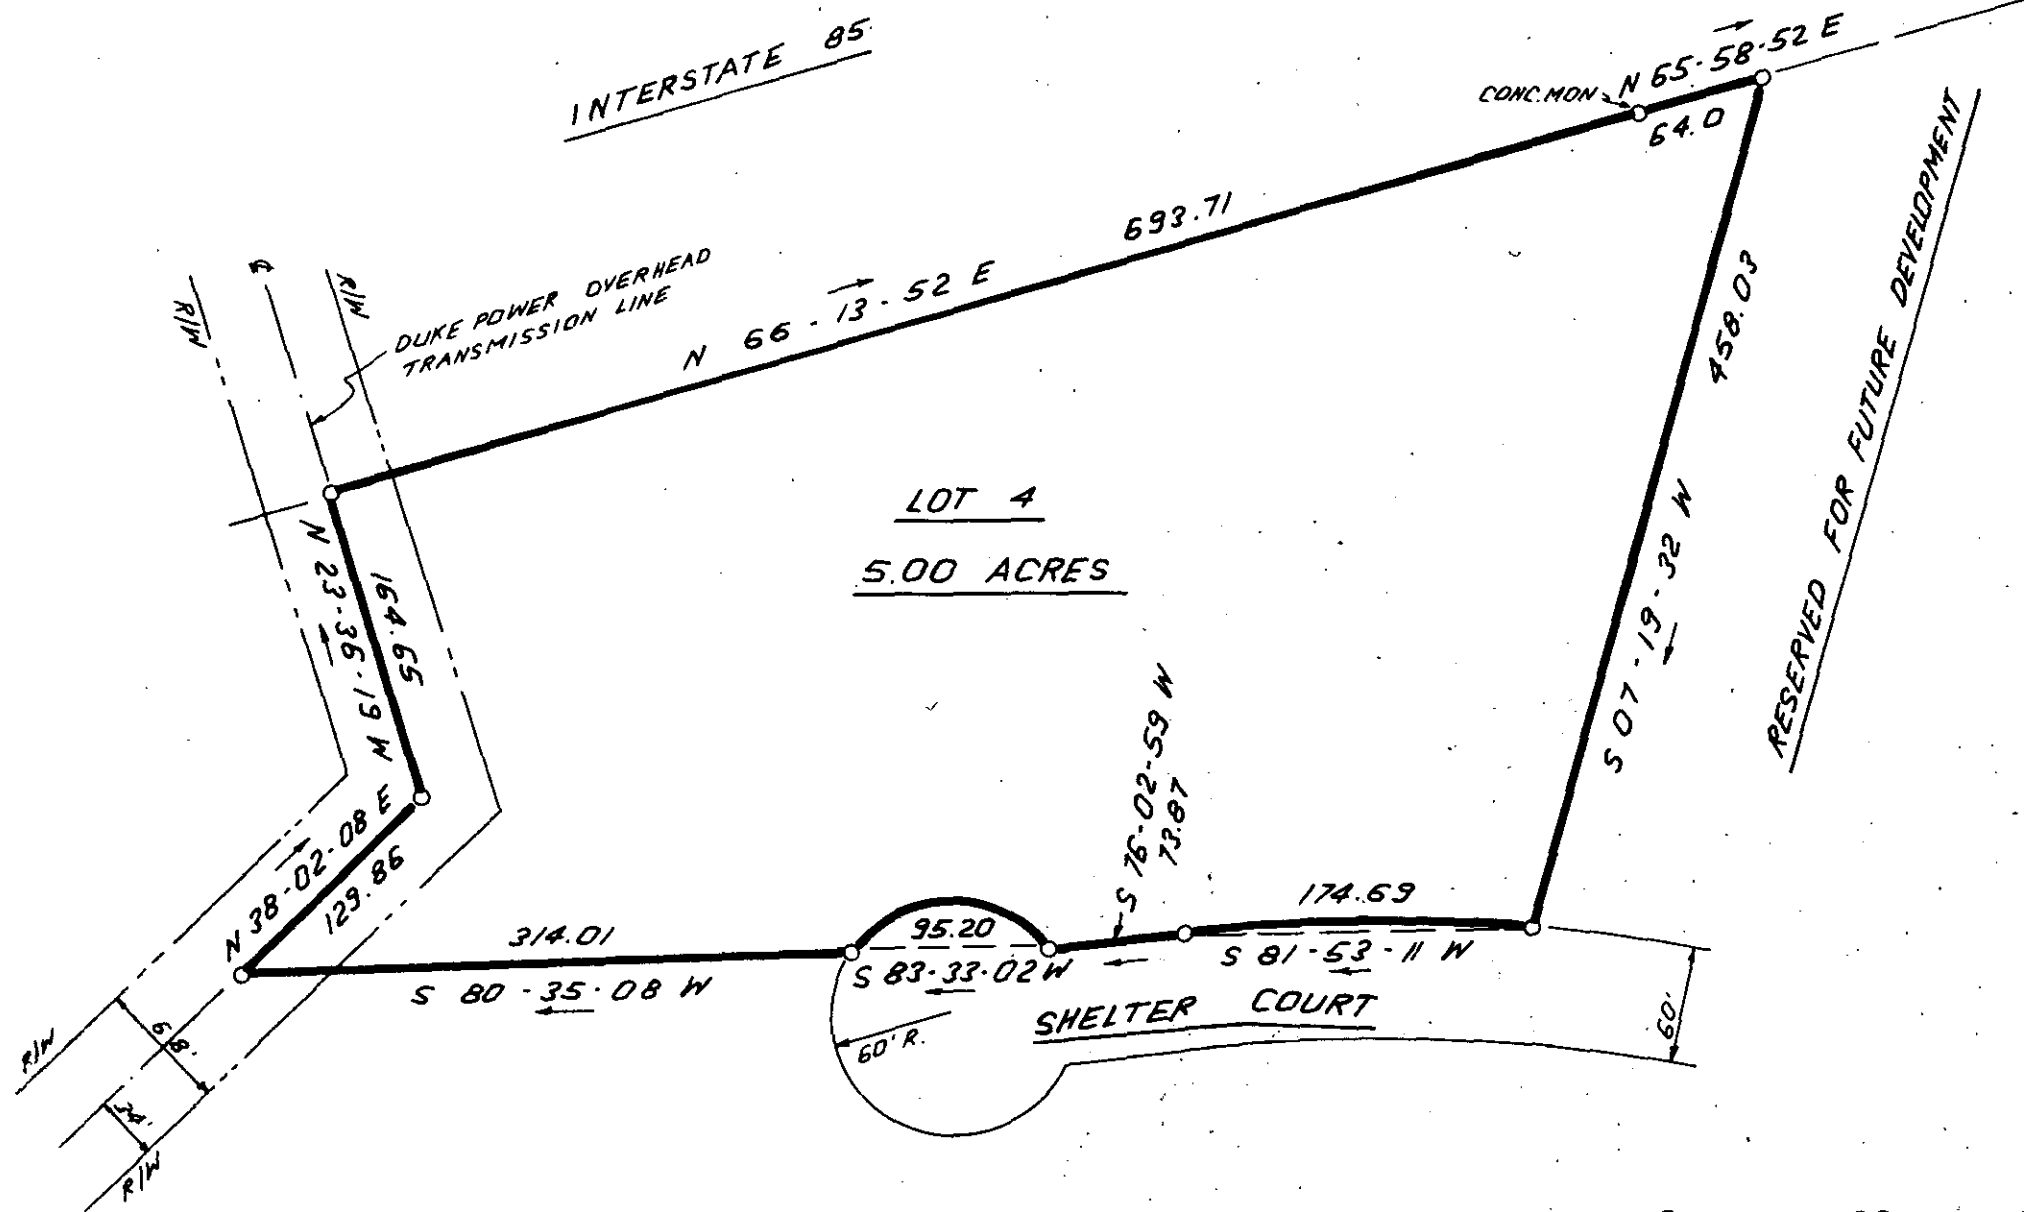



LOCATION MAP

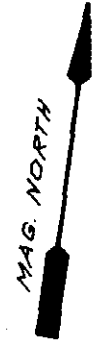

FILED
GREENVILLE CO. S.C.
Dec 18 9 49 AM '84
DONNIE S. JANKERSLEY
R.M.C.

18365
11-B-66

COMPILED FROM PLAT BY ENWRIGHT
INC. DATED 10-8-84. NO SURVEY
MADE BY FREELAND & ASSOCIATES.
DEC 18 1984

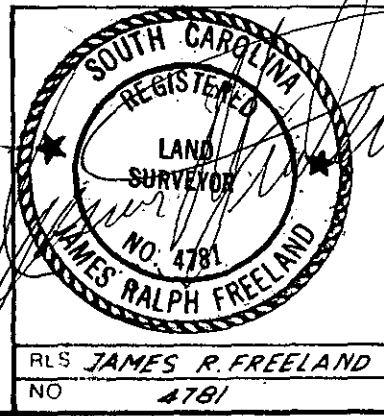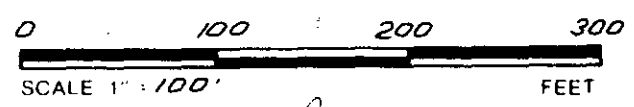

STATE OF SOUTH CAROLINA
GREENVILLE COUNTY

RIVERBANKS ENERGY CENTER
PHASE 2, LOT 4
PROPERTY OF
K. MICHAEL RAY DE 18 84

FREELAND & ASSOCIATES
Engineers • Land Surveyors
318 WEST STONE AVENUE.
GREENVILLE, S.C.
(803) 271-4924

PLAT BOOK	
DEED BOOK	
TAX MAP	
PARTY CHIEF	5.0000
DRAWN	I. R.
DATE	10-31-84
DWG. NO.	11997-1