


MICROFILMED

FILED  
GREENVILLE CO. S.C.  
DEC 21 10 39 AM '84  
DONNIE S. TANKERSLEY  
R.M.C.

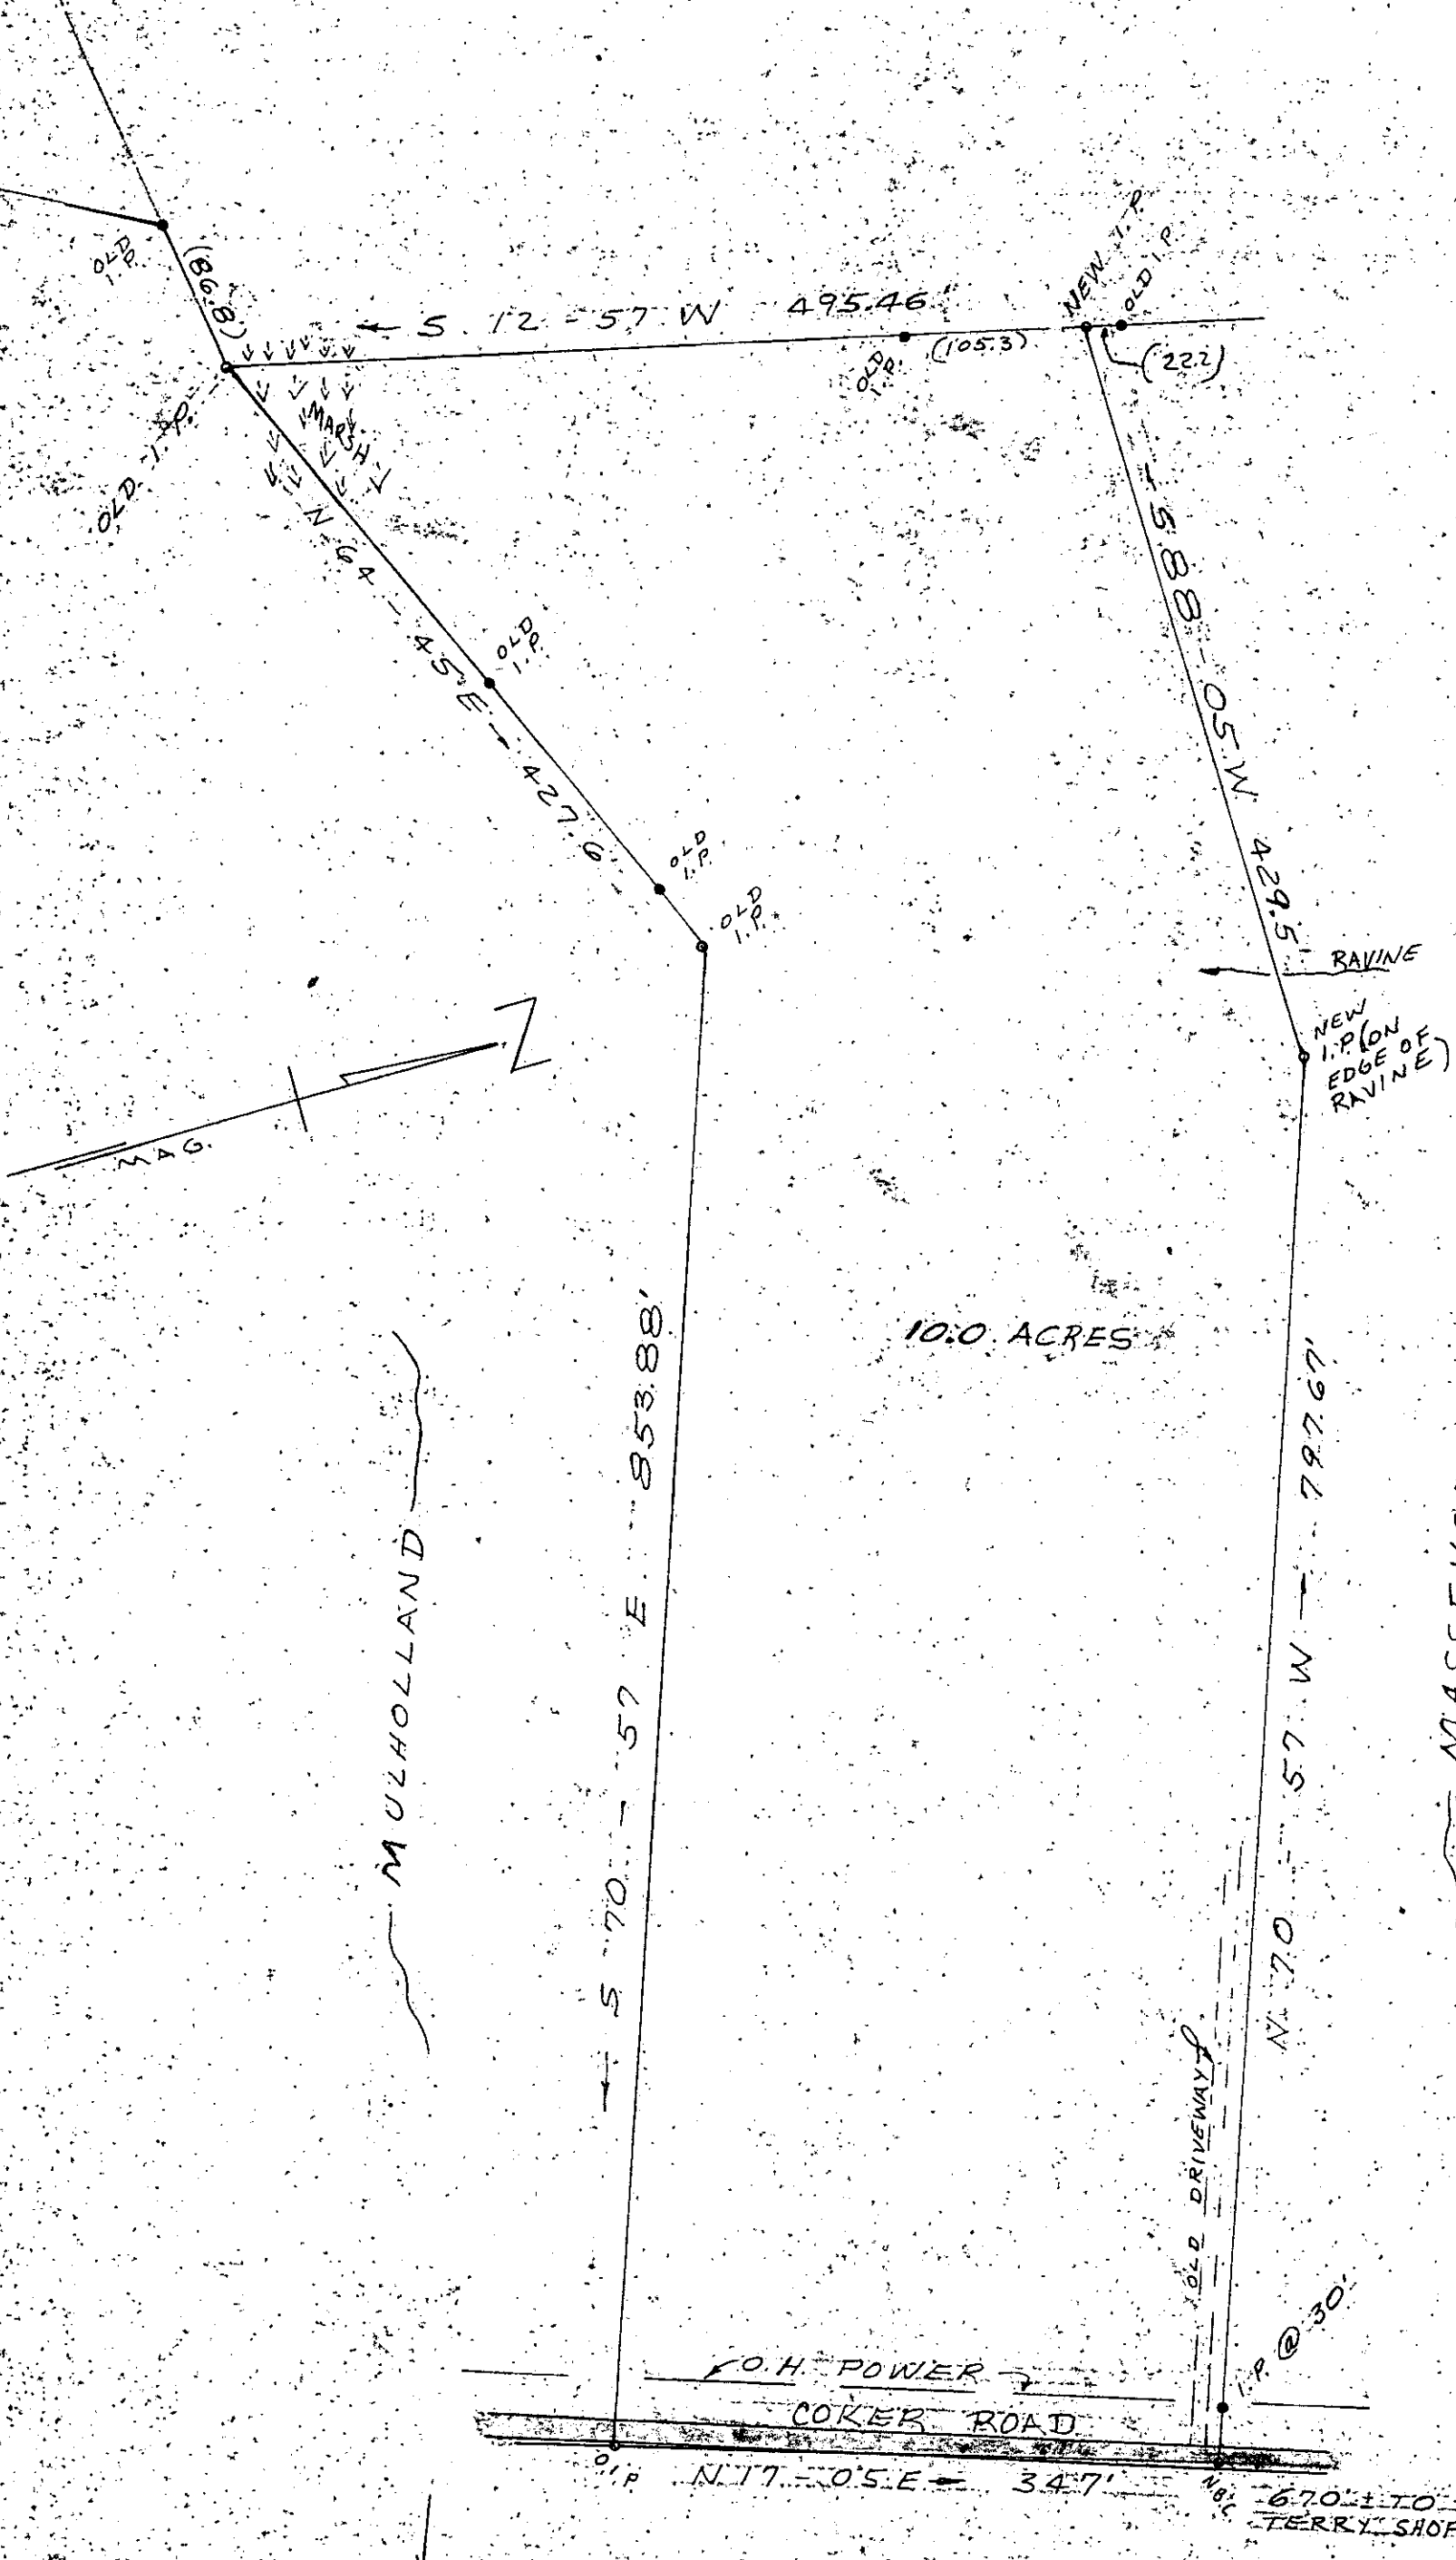

10.0 ACRES

MULHOLLAND

MASSENGALE

K.O.H. POWER  
COKER ROAD

OLD DRIVEWAY

P. @ 30'

6.70' TO TERRY SHOP ROAD

11-B-77

18939

PROPERTY OF  
DERYL ALLEN RICHARDSON  
DARLYNN B. RICHARDSON  
GREENVILLE CO., S.C.  
DEC. 18, 1984 SCALE: 1"=100'

SURVEY BY: CLARKSON SURVEYING  
D. C. Clarkson  
S. C. 1589

3 DE 24 84 1250

5.0001