


MICROFILMED

WOODS LAKE ROAD

OVERHEAD POWER

6" C.I. WATER

FILED  
GREENVILLE  
DEC 31 12 48 PM '84  
DONNIE S. TANKERSLEY  
R.M.C.

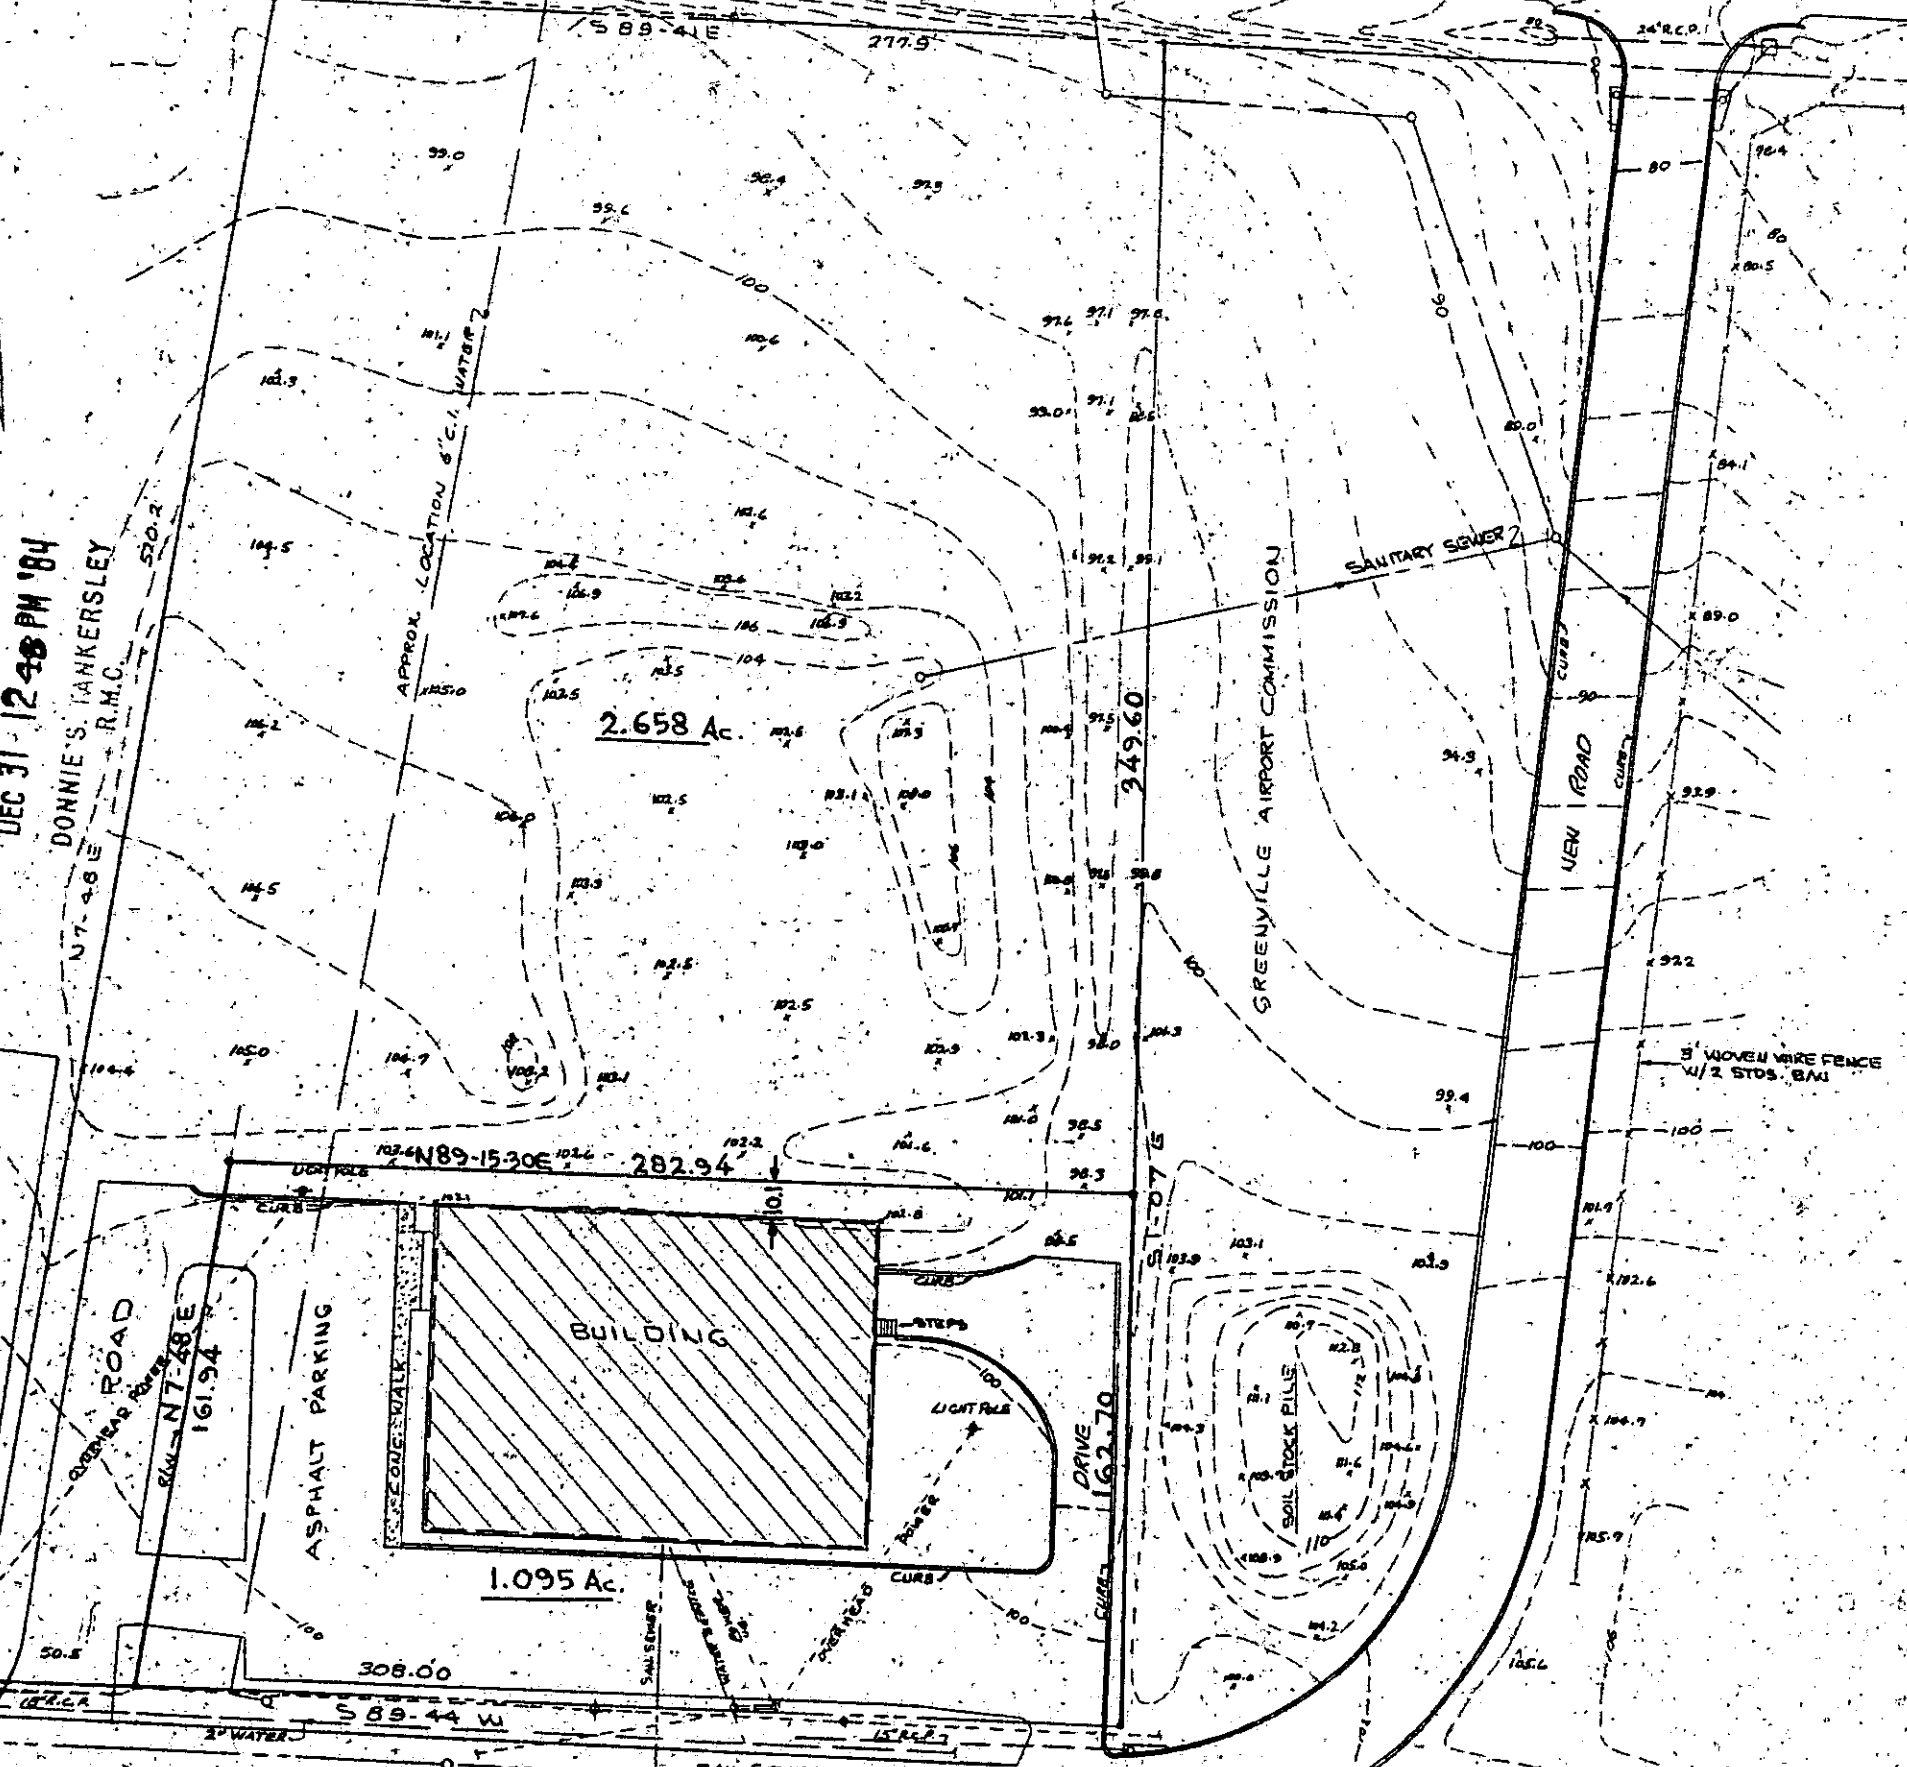

I HEREBY CERTIFY THAT THE MEASUREMENTS AS SHOWN ARE CORRECT AND THERE ARE NO ENCHROACHMENTS OR PROJECTIONS OTHER THAN SHOWN


*Robert H. Johnson*

DEC 31 1984

19505

11-B-90

- LEGEND
- SANITARY LINE W/ MANHOLE
  - STORM DRAIN W/ OPEN BASIN
  - POWER LINE W/ POLE
  - LIGHT POLE
  - WATER LINE W/ HYDRANT
  - FENCE
  - IRON PIN

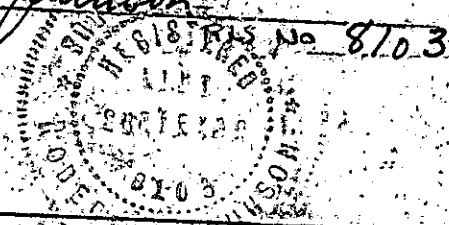

SURVEY FOR  
THE CAMPERDOWN CO. INC.  
GREENVILLE, SOUTH CAROLINA  
SCALE 1" = 60'-11-11-80"

REV. 12-4-84 5.000  
DEC 31 1984 233-120

PIEDMONT ENGINEERS - ARCHITECTS - PLANNERS  
GREENVILLE, S.C.