

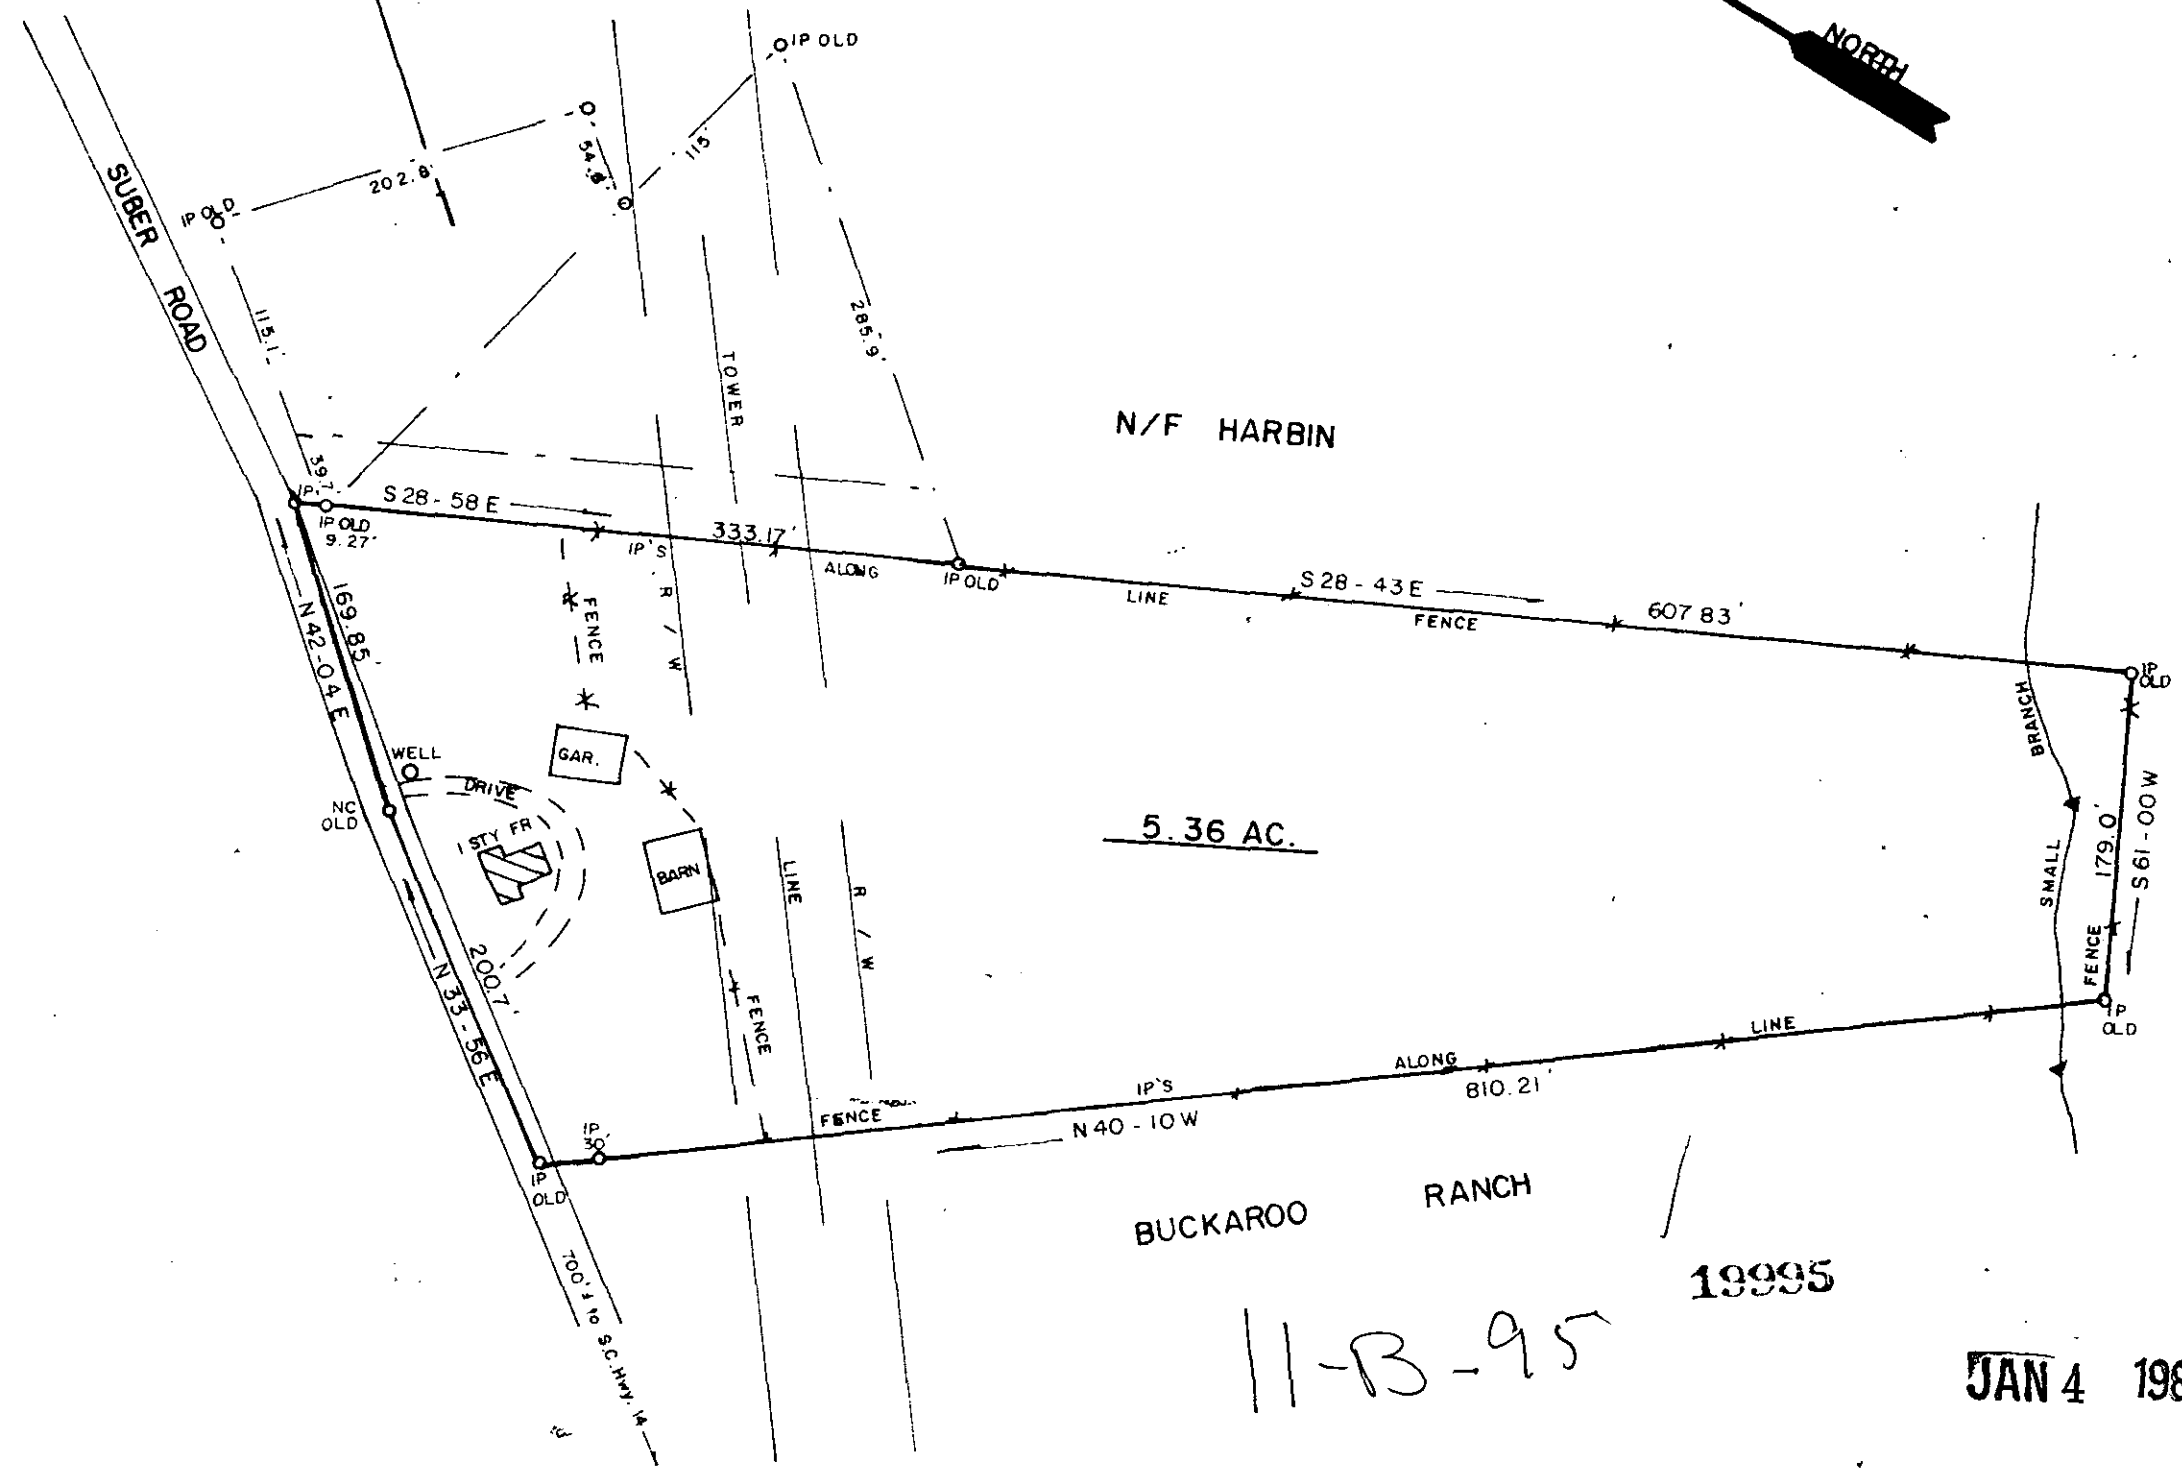


PLAT: BILLY D. HARBIN  
BY T.C. ADAMS 3-30-1957.

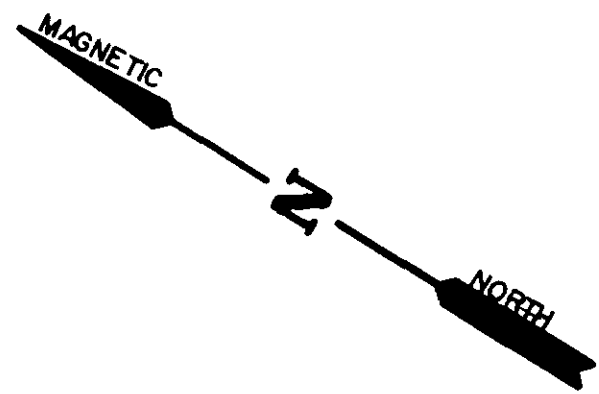

FILED  
GREENVILLE CO. S.C.  
JAN 4 12 28 PM '85  
DONNIE S. TANKERSLEY  
R.M.C.

E.C. - 1/5,000

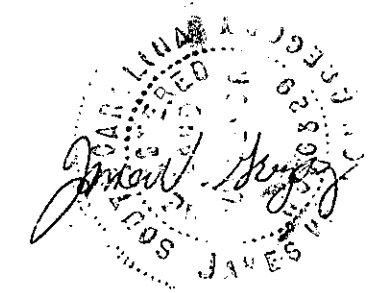

SURVEY FOR: <b>J. HUGH BRUCE</b>	
SCALE: 1" = 100'	LOCATION: NEAR GREER
DATE: DEC. 17, 1984	COUNTY: GREENVILLE STATE: S.C.
JAMES V. GREGORY, R.L.S. RT. 3 - CAMPOBELLO, S. C.	
D. B. 301 .p. 92	P. B. .p. 92
BLK. MAP. 52P. 3	

5.00 3 11A01

UNRECORDED