



FILED
 GREENVILLE CO. S.C.
 JAN 7 2 51 PM '85
 DONNIE S. TANKERSLEY
 R.M.C.

SAMI ENTERPRISES, INC.

MICROFILMED

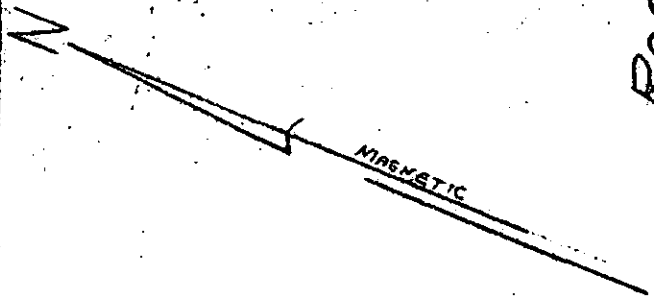

EASLEY ROAD
 BRIDGE
 HIGHWAY No 123

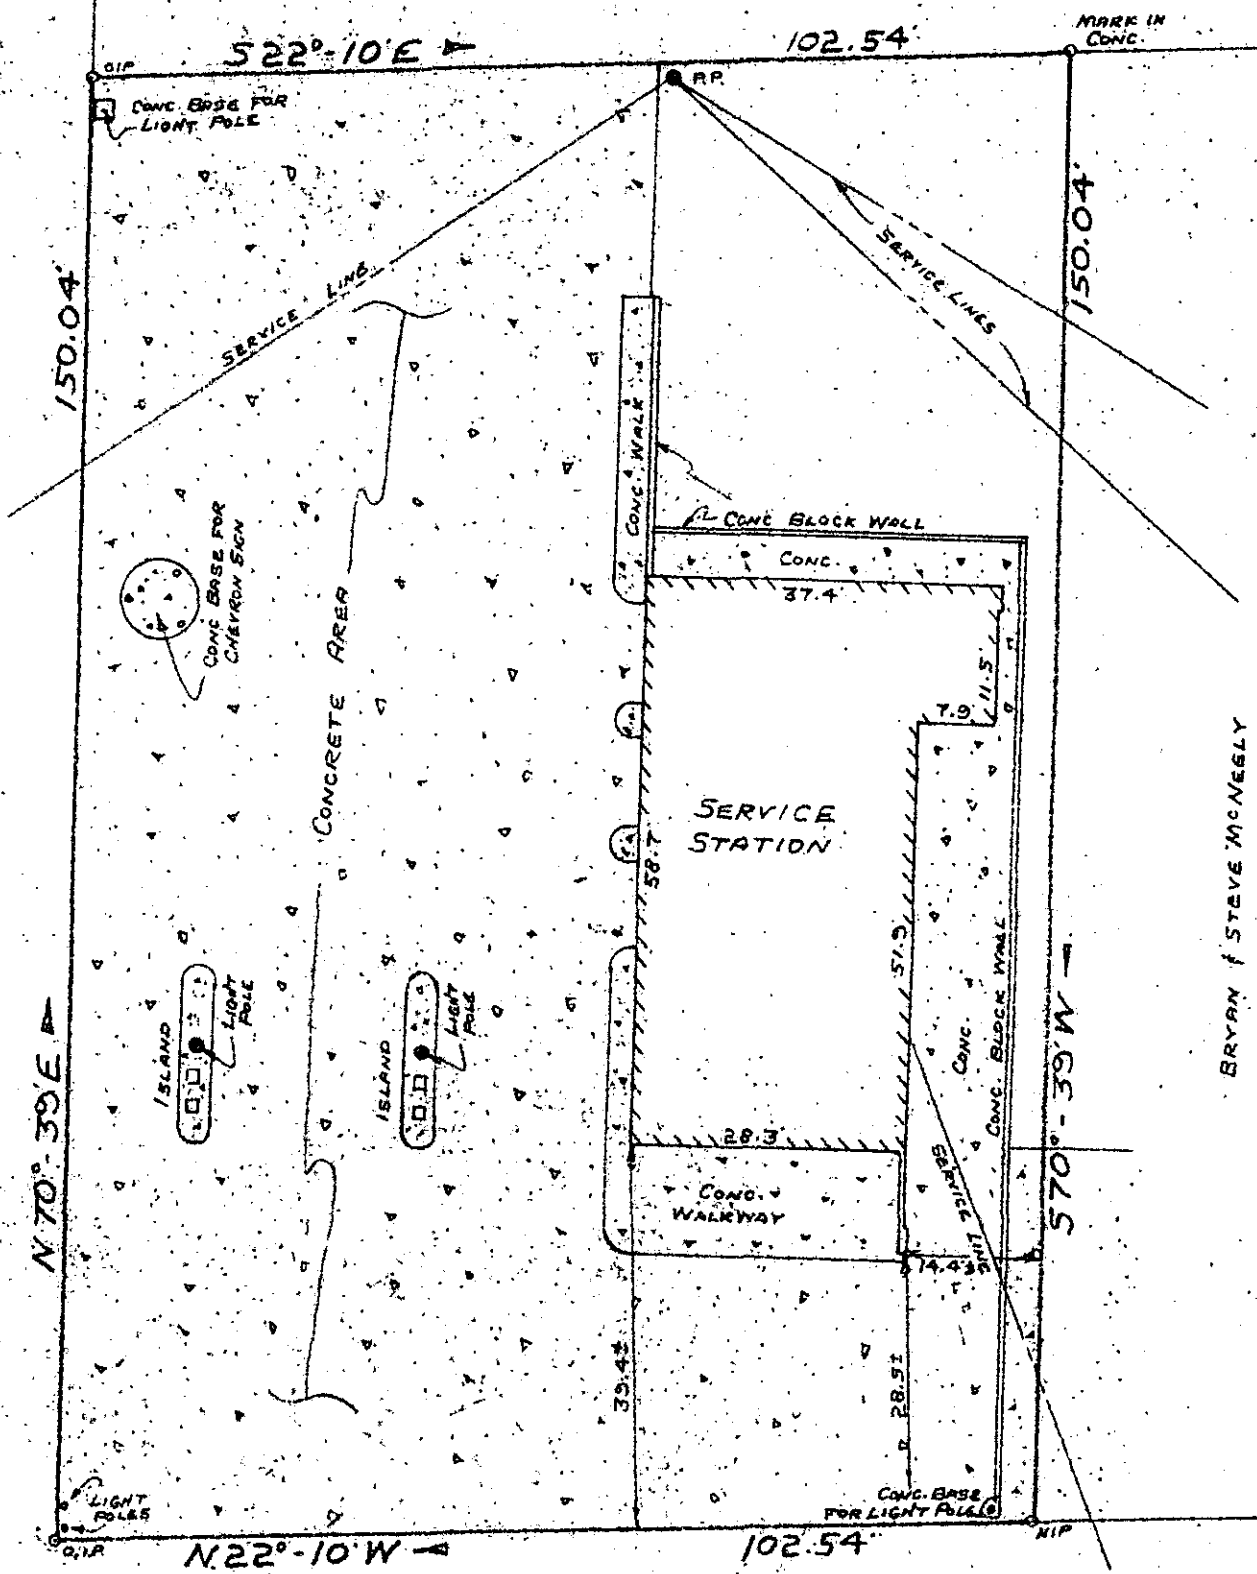

BRYAN F STEVE McNEELY

TEXAS AVE

PROPERTY OF
JACK McNEELY
 NEAR GREENVILLE, GREENVILLE CO., S.C.
 JAN 2, 1985 SCALE 1"=20'


JAN 7 1985 ✓
 20145

11B-99

- References:
- Tax Map Sheet 228-4-1.1
 - Flat Book C Pages 258 and 259
 - Deed Books 268 Page 9
 - 270 Page 394
 - 462 Page 480

Surveyed by: Richard D. Wooten, Jr.
 Greenville, South Carolina

Richard D. Wooten, Jr.
 S. C. R. L. S. No. 4678

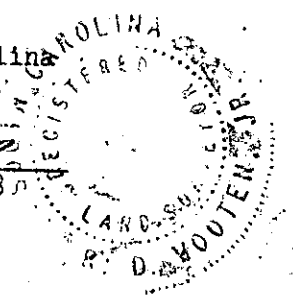

NOTE: This property is not located within a flood hazard area.