


MICROFILMED

AF 10505

FILED
GREENVILLE CO. S.C.
Nov 15 2 11 PM '84
DONN MAG. HANNERSLEY
R.M.C.

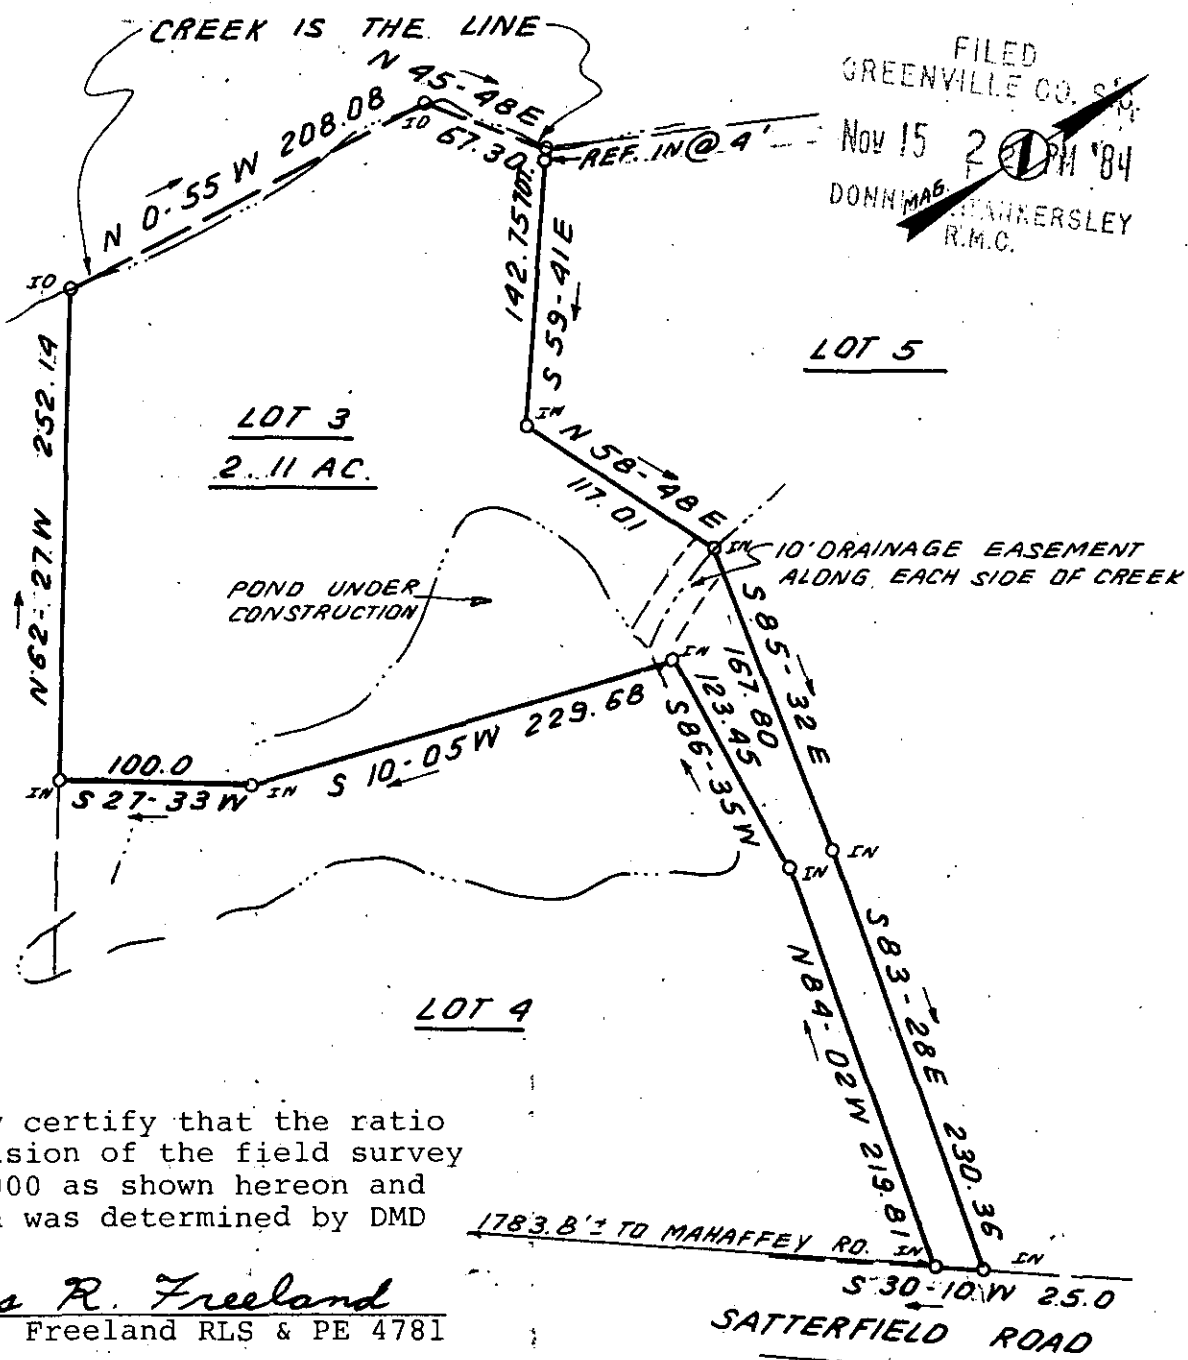


I hereby certify that the ratio of precision of the field survey is 1/5,000 as shown hereon and the area was determined by DMD Method.

James R. Freeland
James R. Freeland RLS & PE 4781

NOV 15 1984

11C-25

14895

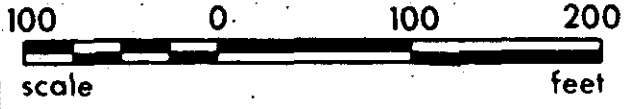

**STATE OF SOUTH CAROLINA
GREENVILLE COUNTY**

FREELAND & ASSOCIATES
Engineers • Land Surveyors

GREENVILLE, S.C.

SURVEY FOR

DANNY SCOTT

SURVEY FEL
DRAWN BR
CHECK MLC
SCALE 1" = 100'
DATE SEPT. 29. 81
DWG. NO. 6423-3



2 NO15 84 127
3.0001