


MICROFILMED

FILED
GREENVILLE CO. S.C.

DEC 20 9 04 AM '84

DONNIE S. TANKERSLEY
R.M.C.

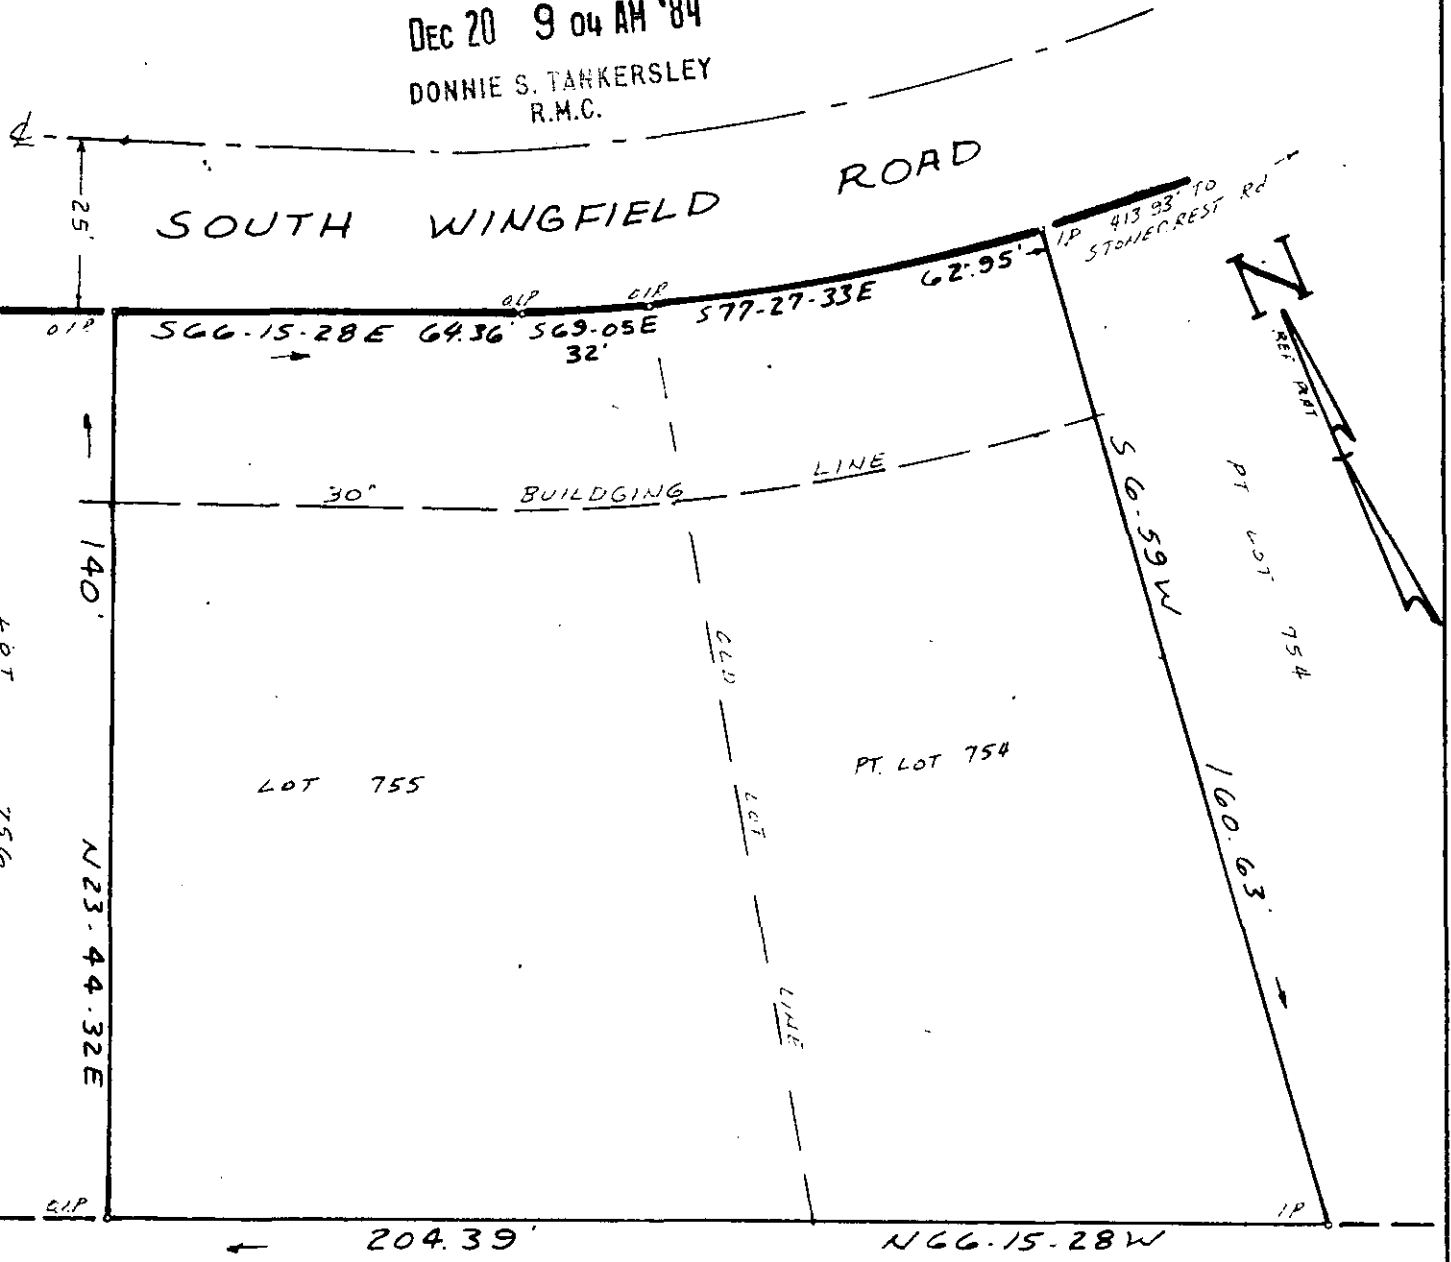

RECORDED IN PLAT BK 9W PAGE 63
2 DEC 20 84 701

DEC 20 1984

JAMES A. L. ROBER

18641

11D-64

REVISION OF
LOT 755

MAP TWO SECTION THREE
SUGAR CREEK

NOTE: DRAINAGE AND UTILITIES
EASEMENT 5' EACH SIDE OF ALL
SIDE AND REAR LOT LINES
REF: LOT 755 & PT LOT 754
MAP 2, SEC 3 OF 'SUGAR CREEK'
RECORDED IN PLAT BK 9W PAGE 63

NEAR GREENVILLE, S. C.
SCALE 1" = 30' DEC. 19, 1984

C.O. Riddle
C.O. RIDDLE, REG. 1947