
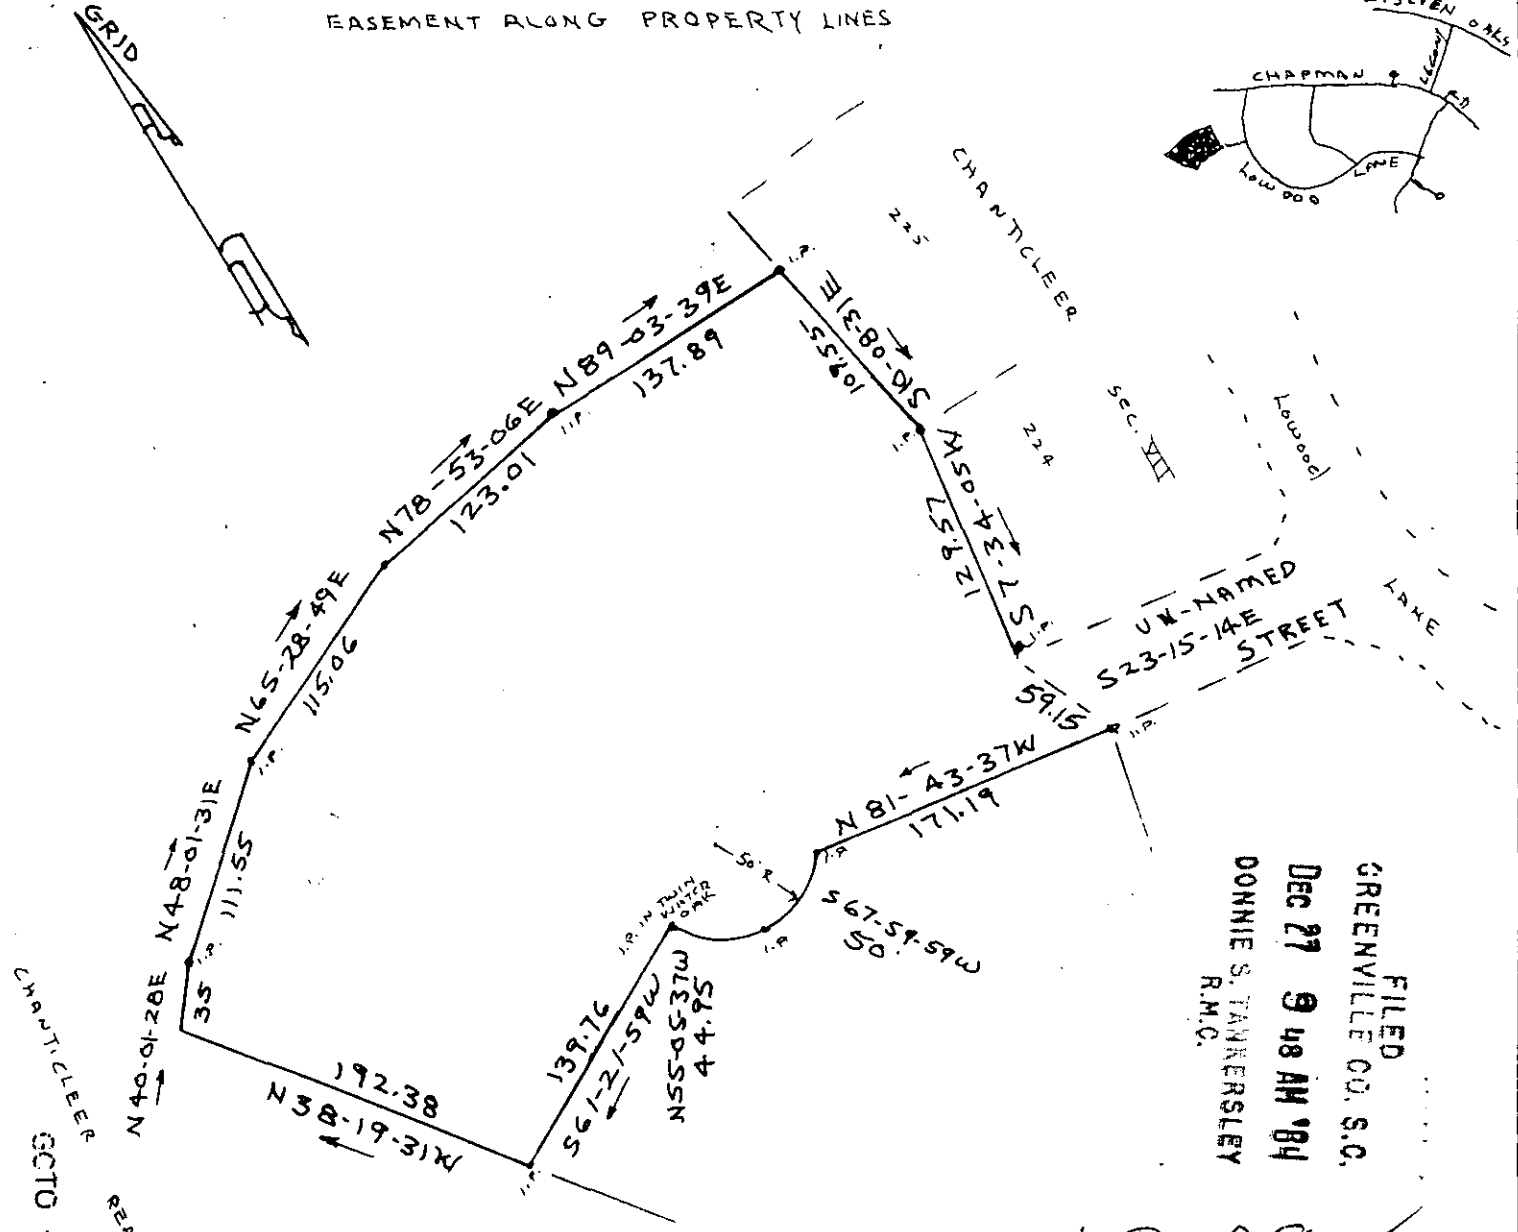


THERE IS A DRAINAGE AND UTILITY  
EASEMENT ALONG PROPERTY LINES

MICROFILMED

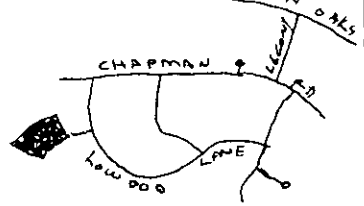

FILED  
GREENVILLE CO. S.C.  
DEC 27 9 48 AM '84  
DONNIE S. TANNERSLEY  
R.M.C.

11-D-79 ✓  
19185

PROPERTY OF

**CHANTICLEER REAL ESTATE INC.**


NEAR GREENVILLE

GREENVILLE COUNTY S.C.

WEBB SURVEYING & MAPPING CO.

SCALE 1" = 100

DEC. 1984

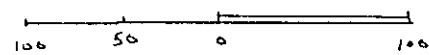

BLK. BK. REF. 100-1-P.7

CHANTICLEER  
GCTO ----- 1 DE 27 84 052  
REAL ESTATE INC.

CHARLES F. WEBB  
REGISTERED  
1577  
AND SURVEYOR  
3.00050  
SOUTH CAROLINA

THIS PLAT FOR RECORDING