



NOTES:

- 1) REF. PLAT BY ENWRIGHT DATED 5-11-73 TITLED 'TROLLINGWOOD SECTION 2'
- 2) REF. BEARING ALONG GREYBRIDGE DR.

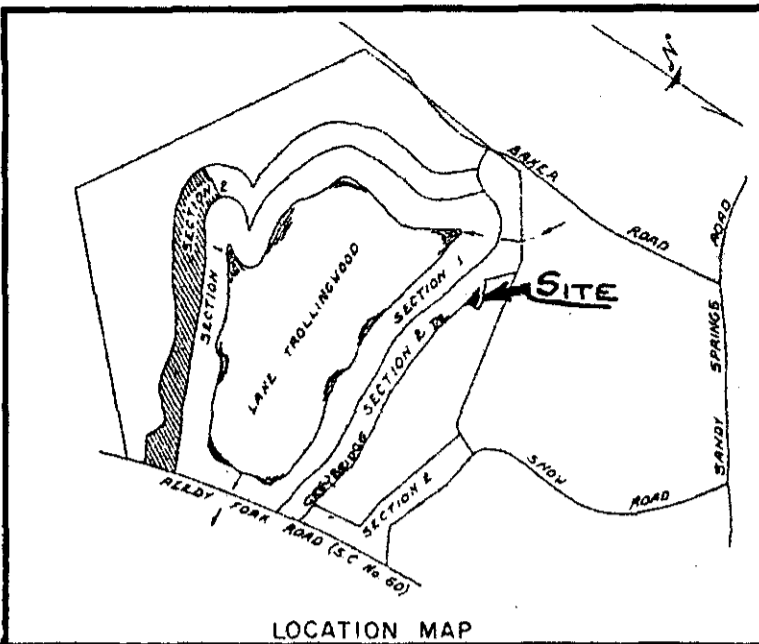

LOCATION MAP

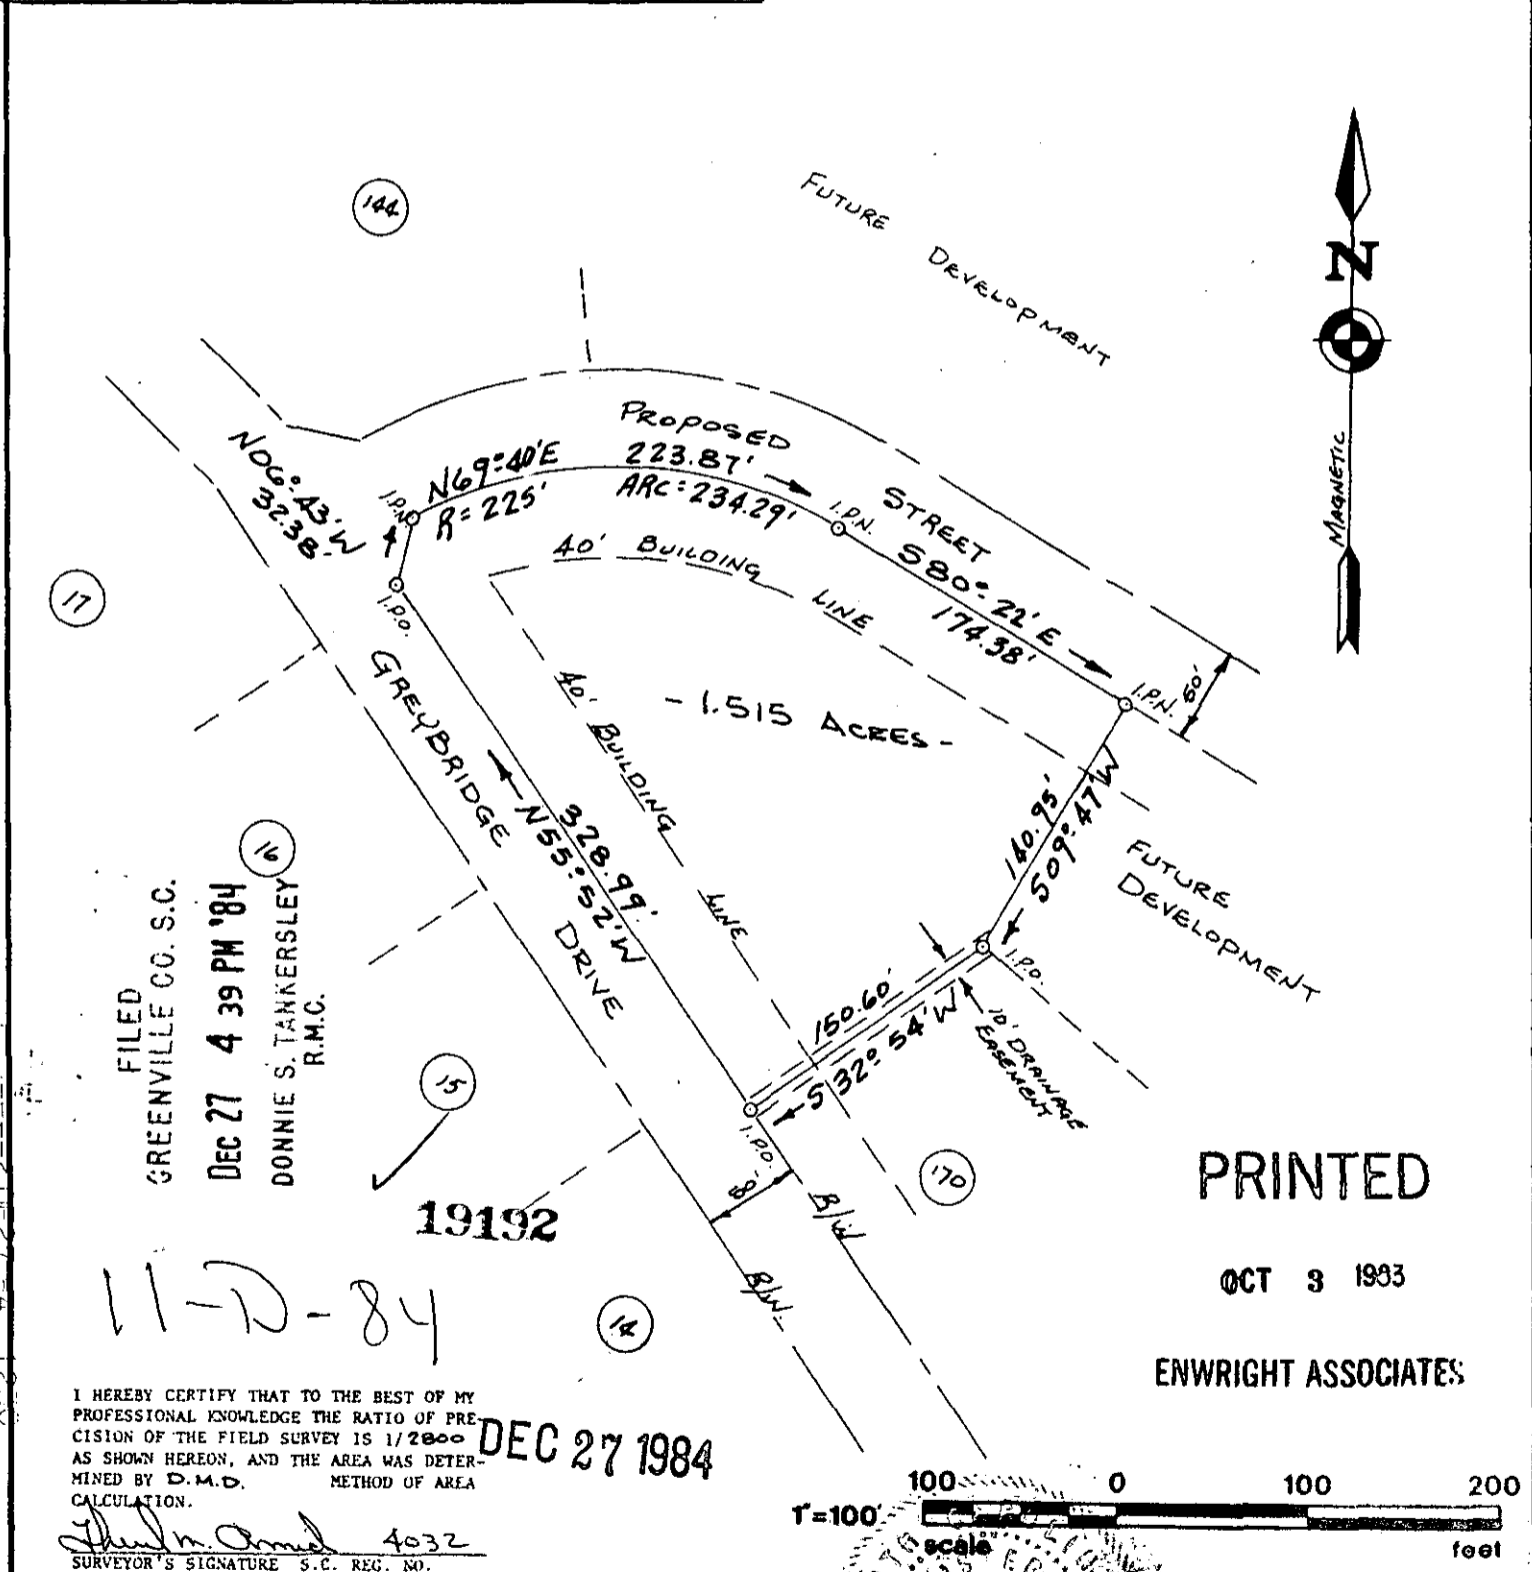

FILED
GREENVILLE CO. S.C.
DEC 27 4 39 PM '84
DONNIE S. TANKERSLEY
R.M.C.

19192

PRINTED


OCT 8 1993

ENWRIGHT ASSOCIATES

I HEREBY CERTIFY THAT TO THE BEST OF MY PROFESSIONAL KNOWLEDGE THE RATIO OF PRECISION OF THE FIELD SURVEY IS 1/2000 AS SHOWN HEREON, AND THE AREA WAS DETERMINED BY D.M.D. METHOD OF AREA CALCULATION.

DEC 27 1984

Donnie S. Tankersley 4032
SURVEYOR'S SIGNATURE S.C. REG. NO.

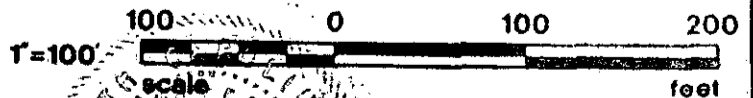

			SURVEY OF: RECREATIONAL AREA TROLLINGWOOD SUB-DIVISION GREENVILLE COUNTY, S.C.		
REV.	DATE	BY	DESCRIPTION	APP.	
10	10/13/83	T.A.	FOR ISSUE		
REVISION			enwright associates, inc. engineers planners surveyors GREENVILLE, SOUTH CAROLINA		
			TA	TA	PLS
			DRAWN	DESIGN	CHECK
			10/13/83	10/13/83	10/13/83
			DATE	SCALE	DWG. NO.
				1"=100'	83345-50-100