
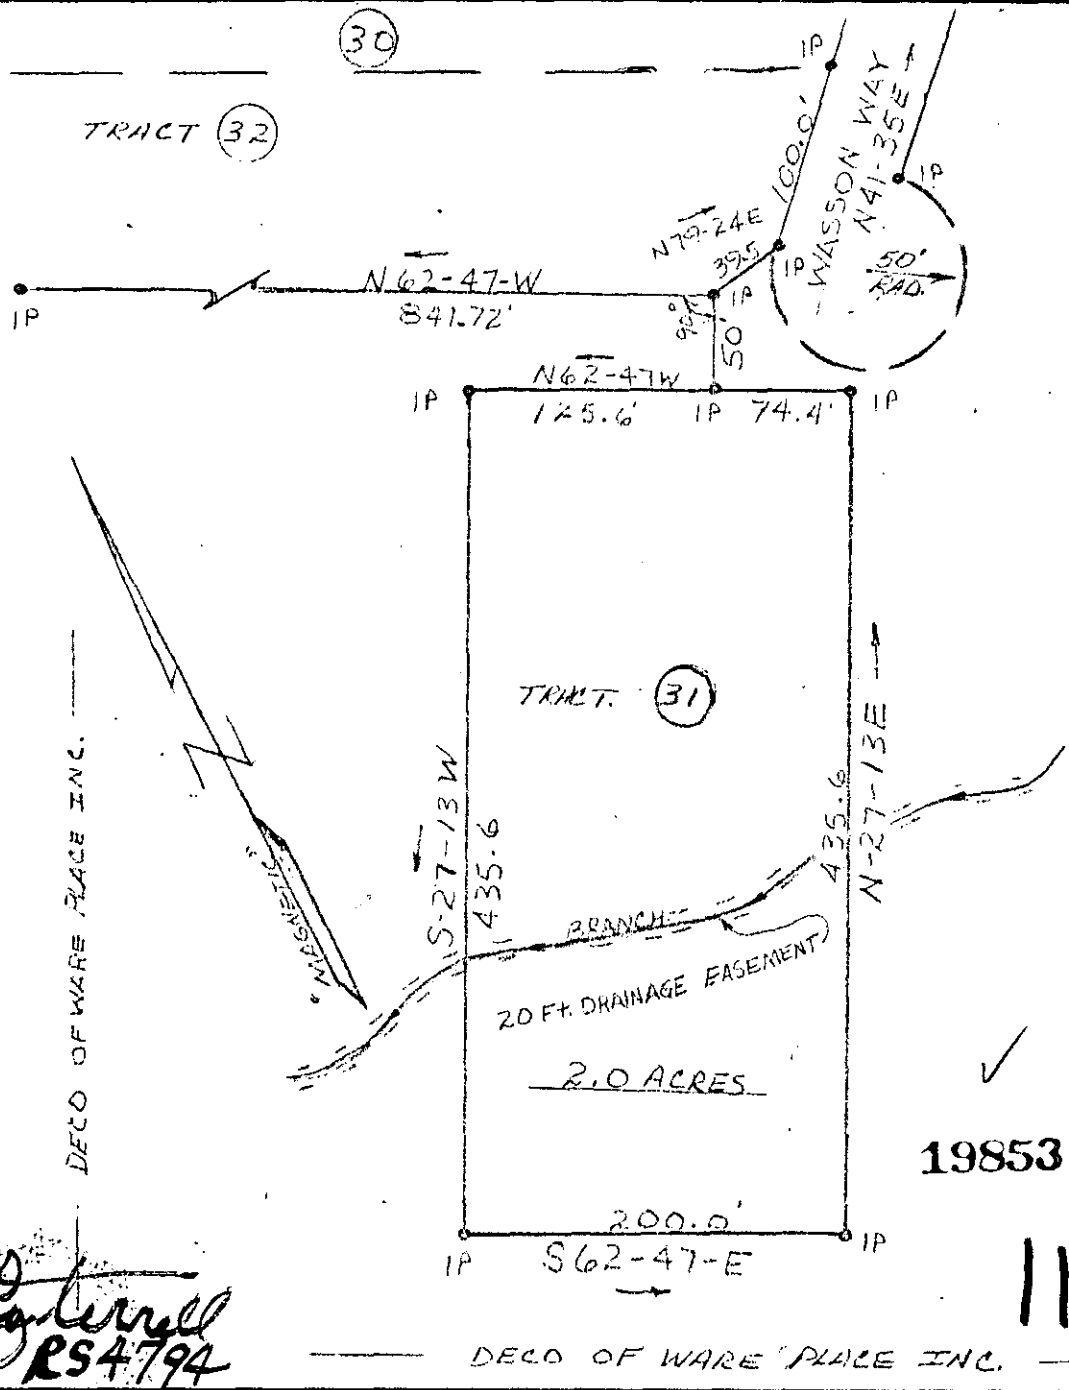


"THIS IS TO CERTIFY THAT THE ERROR OF CLOSURE OF THIS SURVEY IS 1 IN 7500, AND THE ACREAGE HAS BEEN DETERMINED BY THE D.M.D. METHOD:"

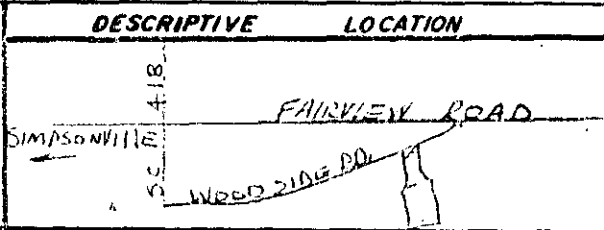

FILED  
GREENVILLE CO. S.C.  
JAN 3 9 00 AM '85  
DONNIE S. TARKERSLEY  
R.M.C.

GCTO -----1 JA03 85 00

DECO OF WARE PLACE INC.

DECO OF WARE PLACE INC.

19853  
JAN 3 1985  
11E-5

*Cartwright*  
RS4794

DECO OF WARE PLACE INC.



BAR SCALE

PLAT PREPARED FOR: DECO OF WARE PLACE INC.		
SCALE: 1" = 100'	APPROVED BY	DRAWN BY T.S.T.
DATE: 12-10-84		REVISED
A PORTION OF PROPERTY IN BLOCK BOOK 504.3-1-5		DRAWING NUMBER
STATE OF <u>SOUTH CAROLINA</u>		
COUNTY OF <u>GREENVILLE</u>		
CITY OF <u>NEAR SIMPSONVILLE</u>		

3.0000